


GENERAL NOTES:
1: DO NOT SCALE DRAWINGS. DIMENSIONS GOVERN.
2: ALL DIMENSIONS ARE IN MILLIMETRES UNLESS NOTED OTHERWISE.
3: ALL LEVELS ARE SHOWN IN MILEMETRES ABOVE ORDINANCE DATUM (AOD) UNLESS NOTED OTHERWISE.
4: ALL DIMENSIONS SHALL BE VERIFIED ON SITE BEFORE PROCEEDING WITH THE WORK.
5: STUDIO ID SHALL BE NOTIFIED IMMEDIATELY IN WRITING OF ANY DISCREPANCIES.
6: ALL INFORMATION REMAINS THE PROPERTY OF STUDIO ID AND MAY NOT BE USED FOR ANY PURPOSE WHATSOEVER, OR REPRODUCED THROUGH ANY MEDIUM WITHOUT THE WRITTEN PERMISSION OF ID DESIGN.
7: ALL COPYRIGHTS RETAINED STUDIO ID.
8: SUBJECT TO SURVEY AND ALL NECESSARY STATUTORY AND LEGAL CONSENTS.

LEGEND

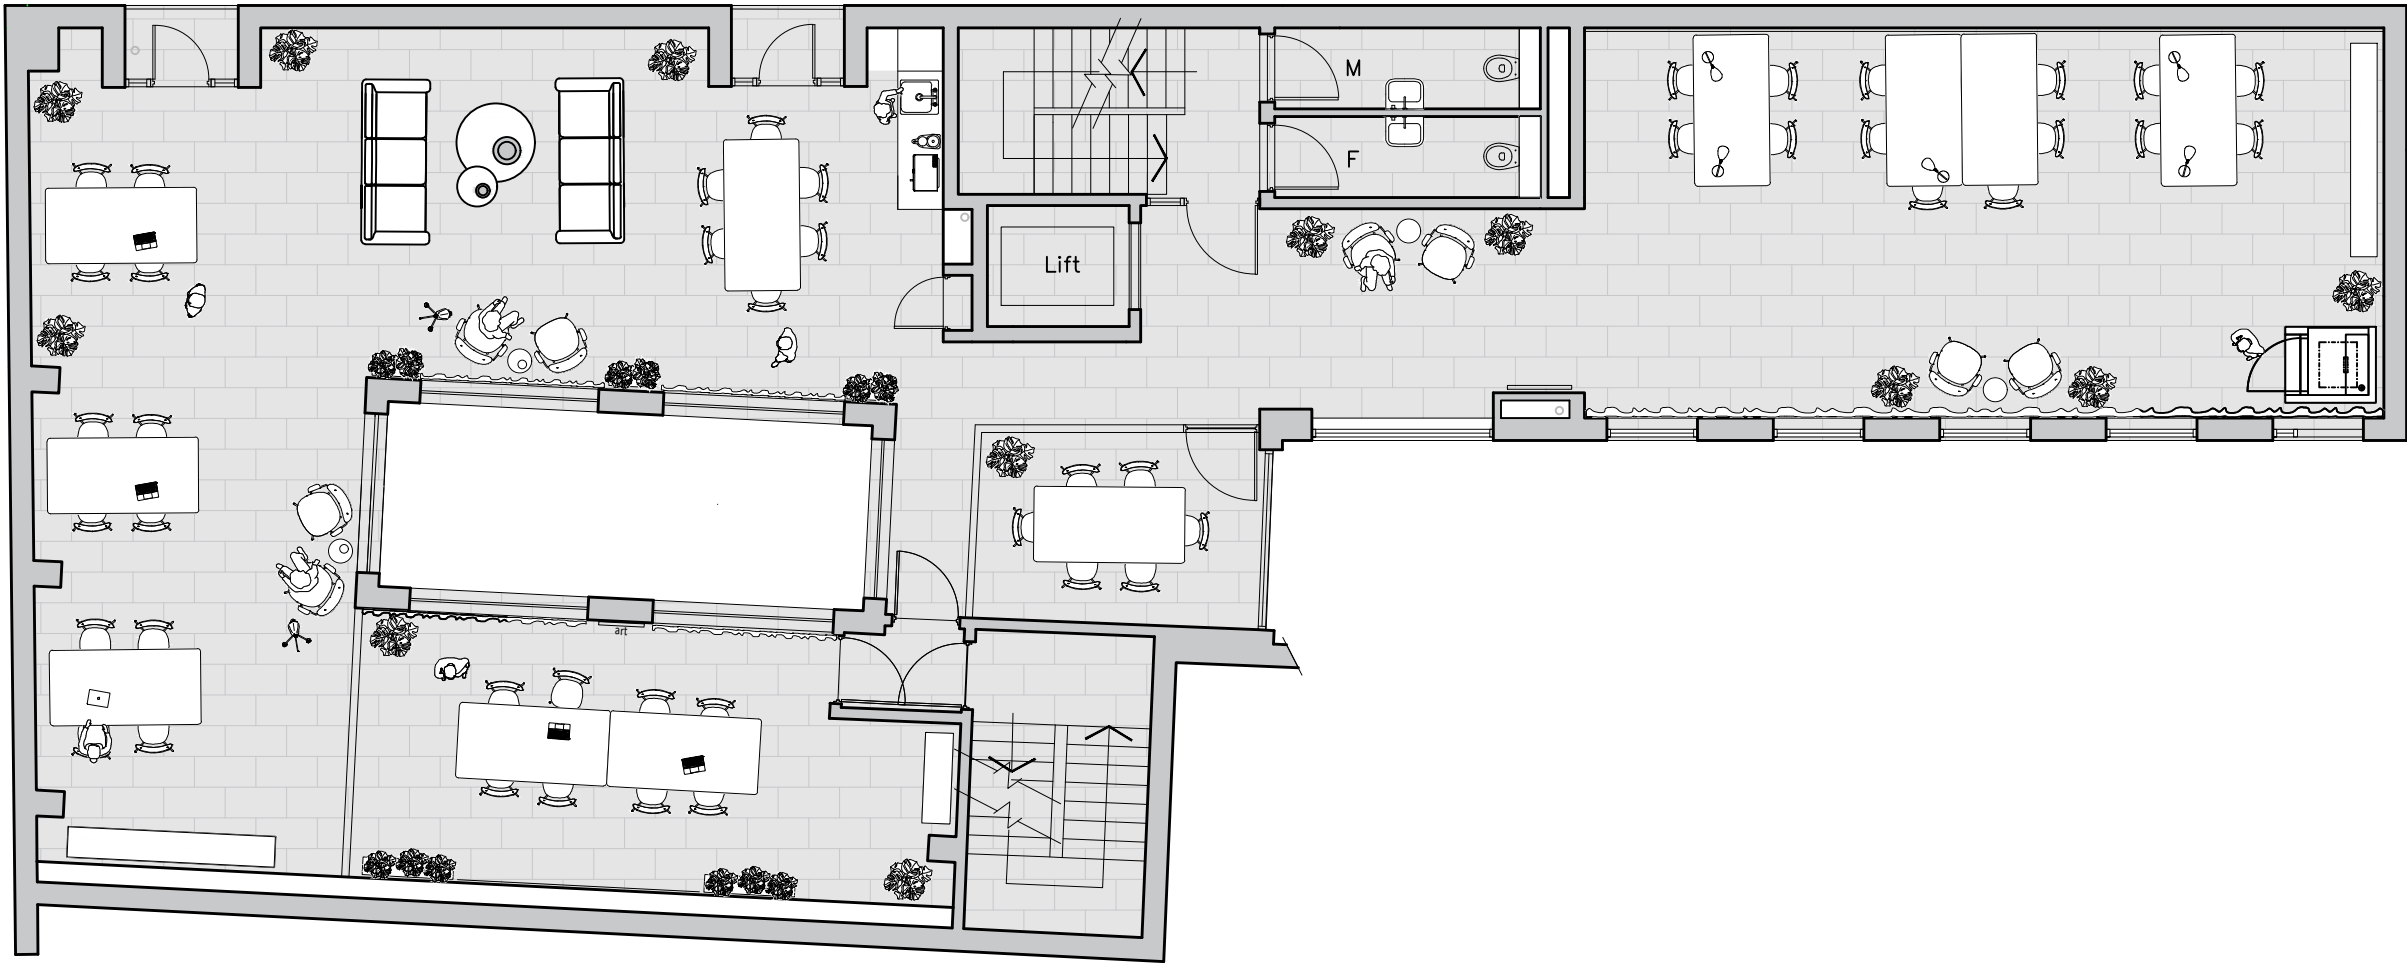

THIRD FLOOR PLAN



STUDIO IDENTITY DESIGN

Job Title:
Standard place

Drawing Title:
3rd Floor

Scale: 1:100 A3