


Fifth floor

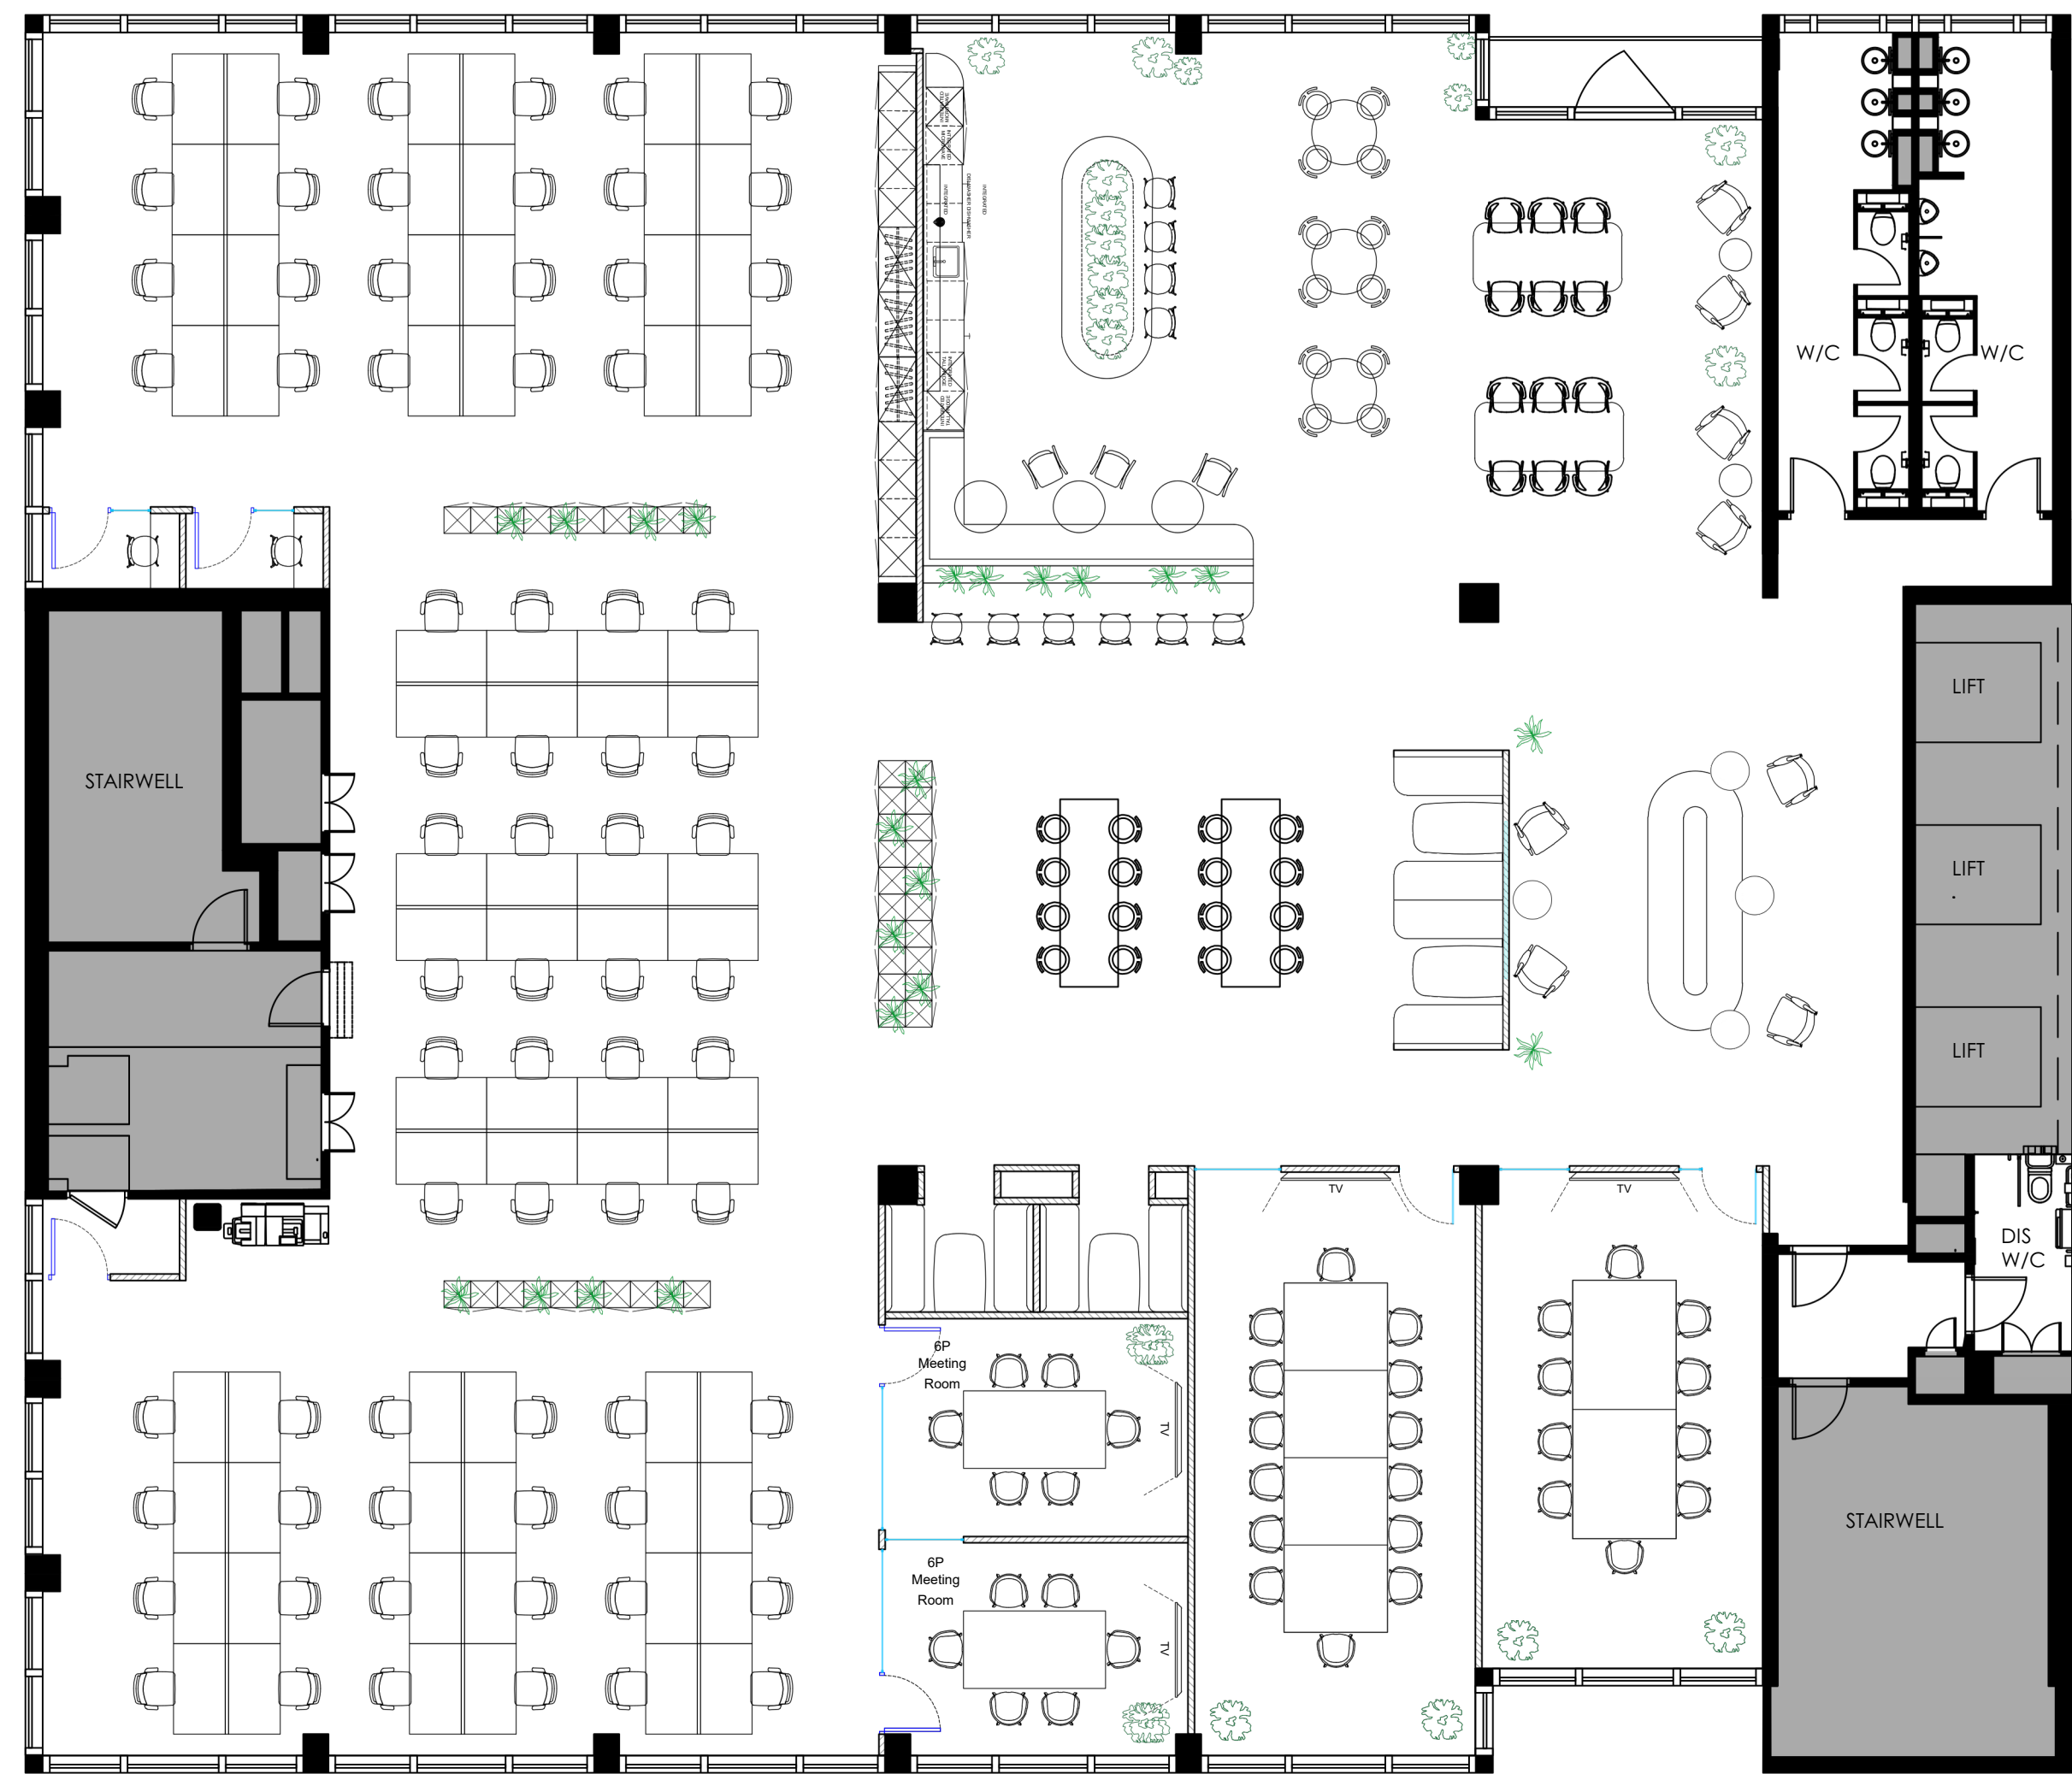

Floor

05

KEY TO GENERAL ARRANGEMENT

Some symbols shown may not appear in drawing, and may not be to scale. Drawing must be printed in colour.

Existing fit-out & basebuild

Existing basebuild wall or partitioning

Existing glazing

Existing solid single door

Existing glass single door

Existing solid double door

NO WORKS to landlord areas

New partitioning, glazing and doors

New partitioning

New glazing

Refer to PSO drawing for specification

New solid single door

New glass single door

New solid double door

Refer to door schedule for specification

Furniture

New furniture

Existing furniture

Expansion furniture

Low height storage unit (double doors)

Medium height storage unit (drawers)

Tall height storage unit (tambour door)

Joinery, Tea Points, Storage Wall etc. Examples shown below only. Refer to scope of works, detail drawings & finishes schedule.

Reception Desk

Tea Point

Full height integrated storage cupboards

Full height integrated coat cupboards

Drawing first produced

TS

21.04.26

REV	DESCRIPTION	BY	DATE

DRAWING STATUS

PRE CONSTRUCTION

Chiswell Street

Address

10 Chiswell Street

St Luke's, London

EC1Y 4UQ

Project Number	Floor	Detail
WPD1034	05	GA

Drawing Title

Fifth Floor

General Arrangement

Produced by	Scale	Date Created	Rev
TS	1:100@A1	21.04.26	-

WHITEPAPER

Elder Studios

Elder Yard 4-6 Elder Street

Norton Street


E1 6BT

hello@whitepaperco.com

+44 203 859 4444

whitepaper

Third floor

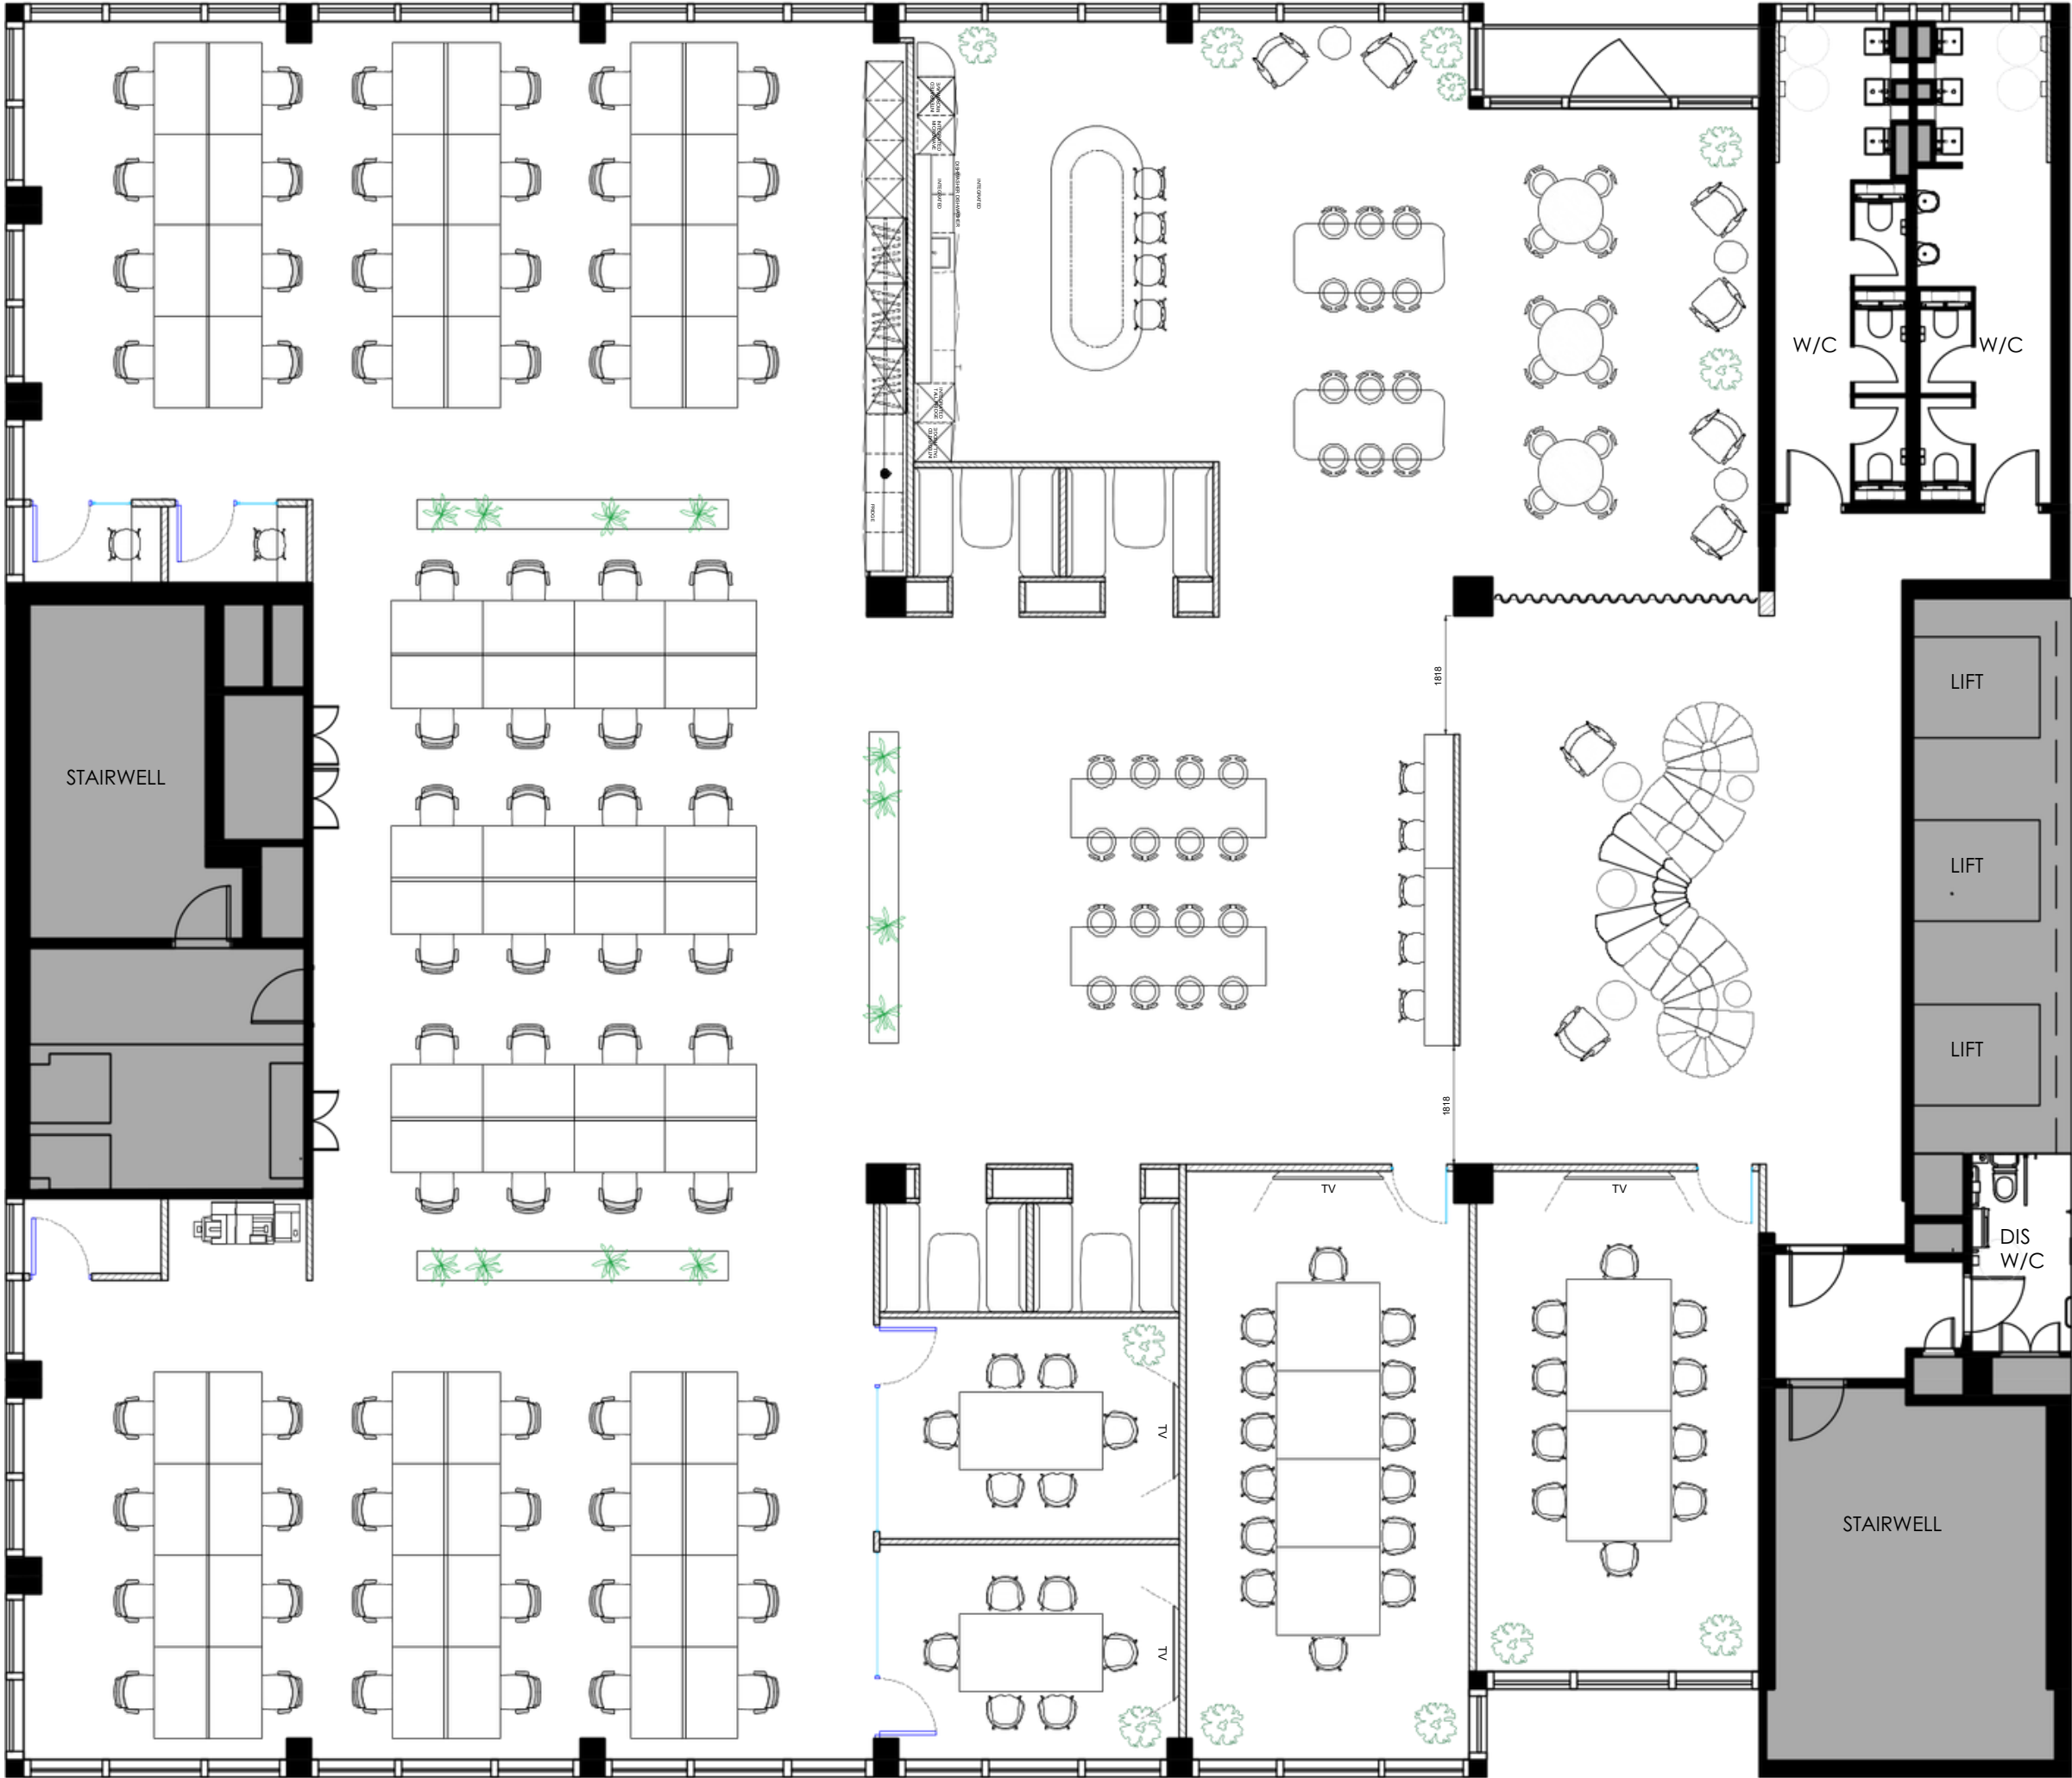

Floor

03

KEY TO GENERAL ARRANGEMENT

Some symbols shown may not appear in drawing, and may not be to scale. Drawing must be printed in colour.

Existing fit-out & basebuild

Existing basebuild wall or partitioning

Existing glazing

Existing solid single door

Existing glass single door

Existing solid double door

NO WORKS to landlord areas

New partitioning, glazing and doors

New partitioning

New glazing

New solid single door

New glass single door

New solid double door

Furniture

New furniture

Existing furniture

Expansion furniture

Low height storage unit

Medium height storage unit

Tall height storage unit

(double doors)

(drawers)

(tambour door)

Joinery, Tea Points, Storage Wall etc. Examples shown below only. Refer to scope of works, detail drawings & finishes schedule.

Tea Point

Drinks Point & Storage

EXISTING WC IS NOT PART T COMPLIANT DUE TO EXISTING CUBICAL

H	General Update s	AM	10/02/2026
G	Comms / print room swap. Break-out banquettes replaced with high bench.	BF	13/02/2026
F	General Updates	BF	10/02/2026
E	General Updates	CM/AM	06/02/2026
D	Drawing first produced	CM/AM	21/05/2025
REV	DESCRIPTION	BY	DATE
DRAWING STATUS			
CONTRACT			
Royal London			
Address 10 Chiswell Street London EC1Y 4XY			
Project Number	Floor	Detail	
WP327	03	GA	
Drawing Title Third Floor General Arrangement			
Produced by	Scale	Date Created	Rev
CM/AM	1:100@A1	21/05/2025	H
WHITEPAPER Elder Studios Elder Yard 4-6 Elder Street Norton Street E1 6BT hello@whitepaperco.com +44 203 859 4444			

© WHITEPAPER. All rights reserved. No part of this drawing may be reproduced in whole or in part without the permission of White Paper.

NOTE:
This drawing is not to be scaled.
Appointed contractors are requested to notify White Paper of any discrepancies or variations relating to setting-out prior to manufacture and construction.
All information is subject to statutory approval and site survey. The general contractor is to carry out a check site survey to confirm that the design intent can be met and that it is appropriate for the environment in which it is to be installed. The general contractor is to notify White Paper in writing of all preparation works that are required to be carried out prior of their works.



whitepaper