




BOW LANE

LONDON – EC4
1,276 SQ FT FITTED OFFICE TO LET

REFINED CITY STYLE

10 Bow Lane provides contemporary office space in a stylish city building. Offering 1,276 sq ft of fully fitted workspace, this is a place for business to thrive.

The building features an impressive refurbished reception alongside end of journey facilities.

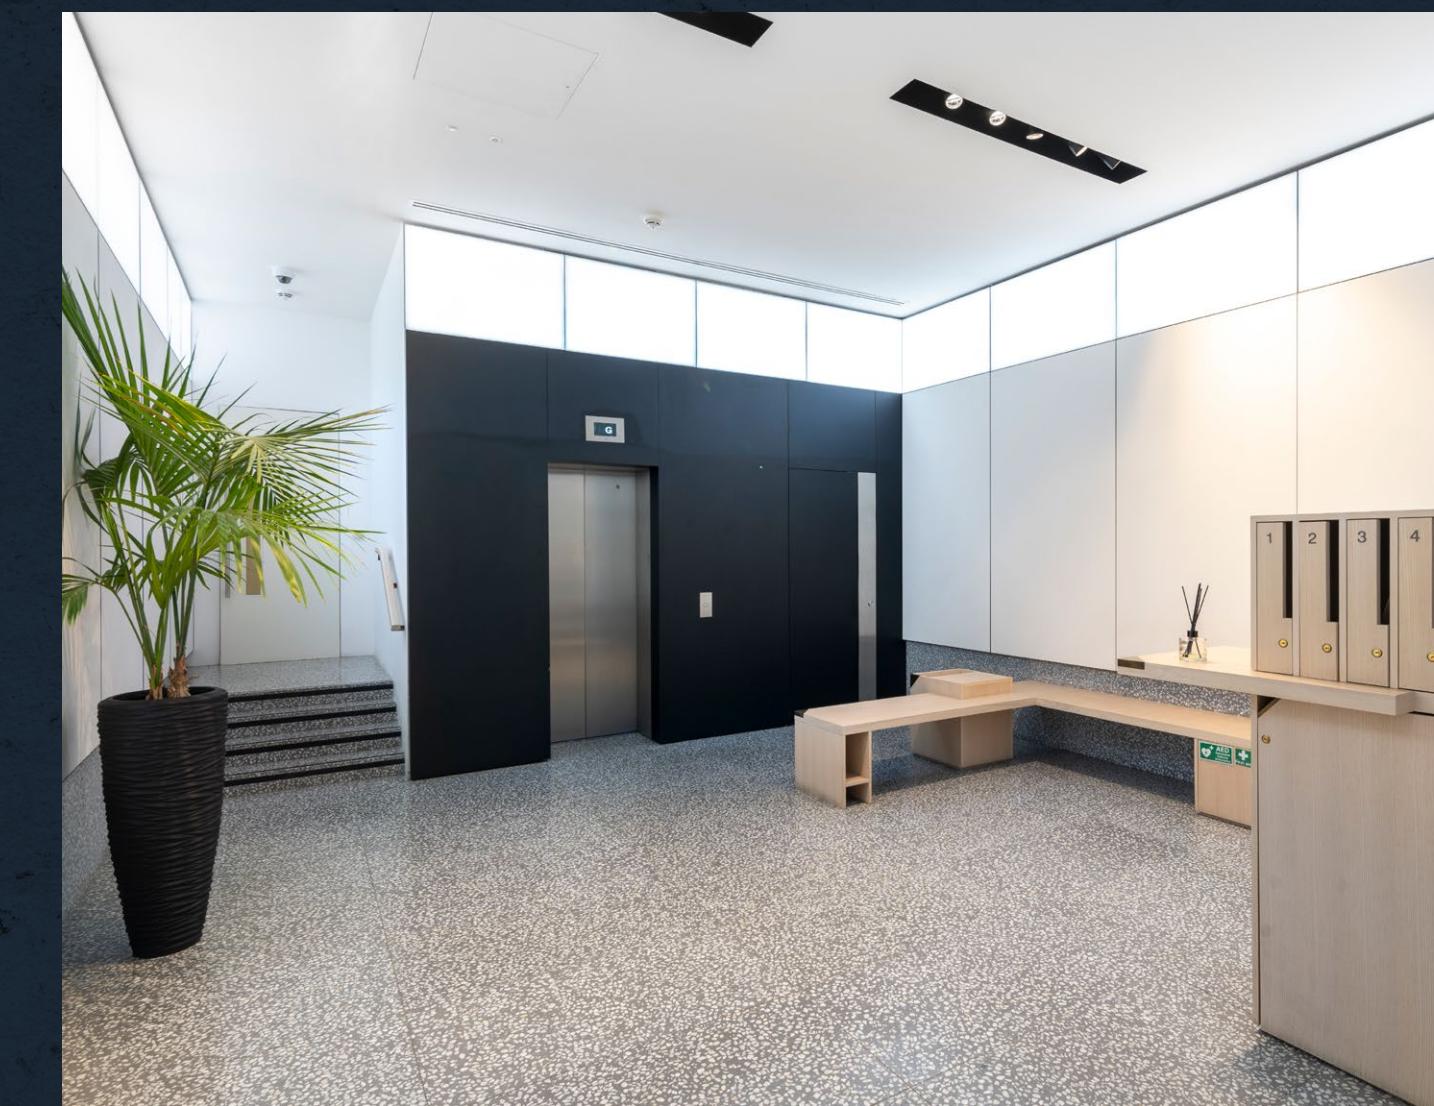

Prime
City
Location




Fully
Refurbished
Reception




Fully
Fitted
Space



24 Hour
Building
Access

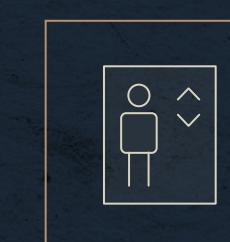

Lift Access
To Each
Floor

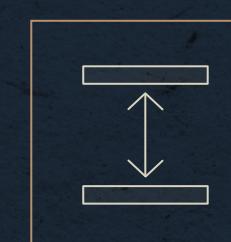

Floor To
Ceiling
Height 2.8m



Bicycle
Storage
& Showers



Excellent
Natural
Light

THE BUILDING



1ST FLOOR



16 Open Plan Workstations



8 Person Meeting Room



Kitchenette & Breakout Space



1 Phone Booth

Office Core

1,276 SQ FT (118.5M)



For indicative purposes only. Not to scale.

CONSIDERED DESIGN

The first floor has been fully fitted to provide occupiers with an office space that's ready for work. The floor has been fitted in a largely open plan layout, with workstations, a meeting room, breakout areas and a kitchen.



LOCAL LIFESTYLE

The local area is filled with bustling city amenities and landmarks, making it an appealing lifestyle destination. Bow Lane itself features a number of exciting bars, restaurants and coffee shops.



TRANSPORT LINKS

MANSION HOUSE
01
MINS WALK
🚇

CANNON STREET
02
MINS WALK
🚇

BANK
03
MINS WALK
🚇

ST PAUL'S
03
MINS WALK
🚇

BLACKFRIARS
08
MINS WALK
🚇

MOORGATE
09
MINS WALK
🚇



FURTHER INFORMATION

Viewings
Strictly through the joint letting agents.

AVISON YOUNG

James Walker
07957 388 184
james.walker@avisonyoung.com

Daniel Gilbert
07879 475 112
daniel.gilbert@avisonyoung.com

Amy Woodthorpe
07887 801 762
amy.woodthorpe@avisonyoung.com

RUBIX

Jack Harwood
07591 829 278
jack@rubix.london

Poppy Taylor
07713 630 101
poppy@rubix.london

Chris Commins
07904 131 351
chris@rubix.london

Misrepresentations Act 1967: Whilst all the information is believed to be correct, neither the agents nor the client guarantee its accuracy nor is it intended to form any part of any contract. All areas quoted are approximate. June 2025.

February 2025. Designed and produced by Cre8te - 020 3468 5760 - cre8te.london