



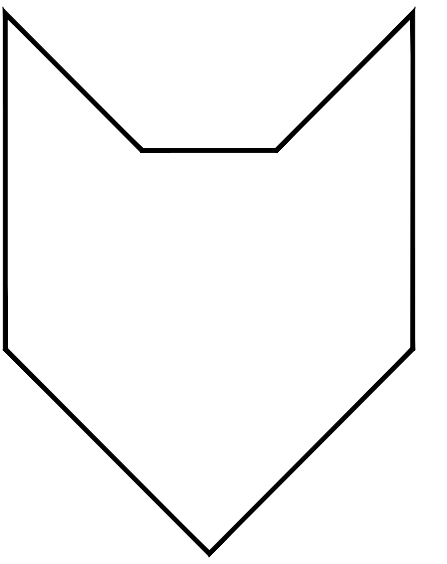

5-7 IRELAND YARD

THIRD FLOOR

1:50 @A1
1:100 @A3
155 SQM | 1,668 SQFT | DENSITY 1:10

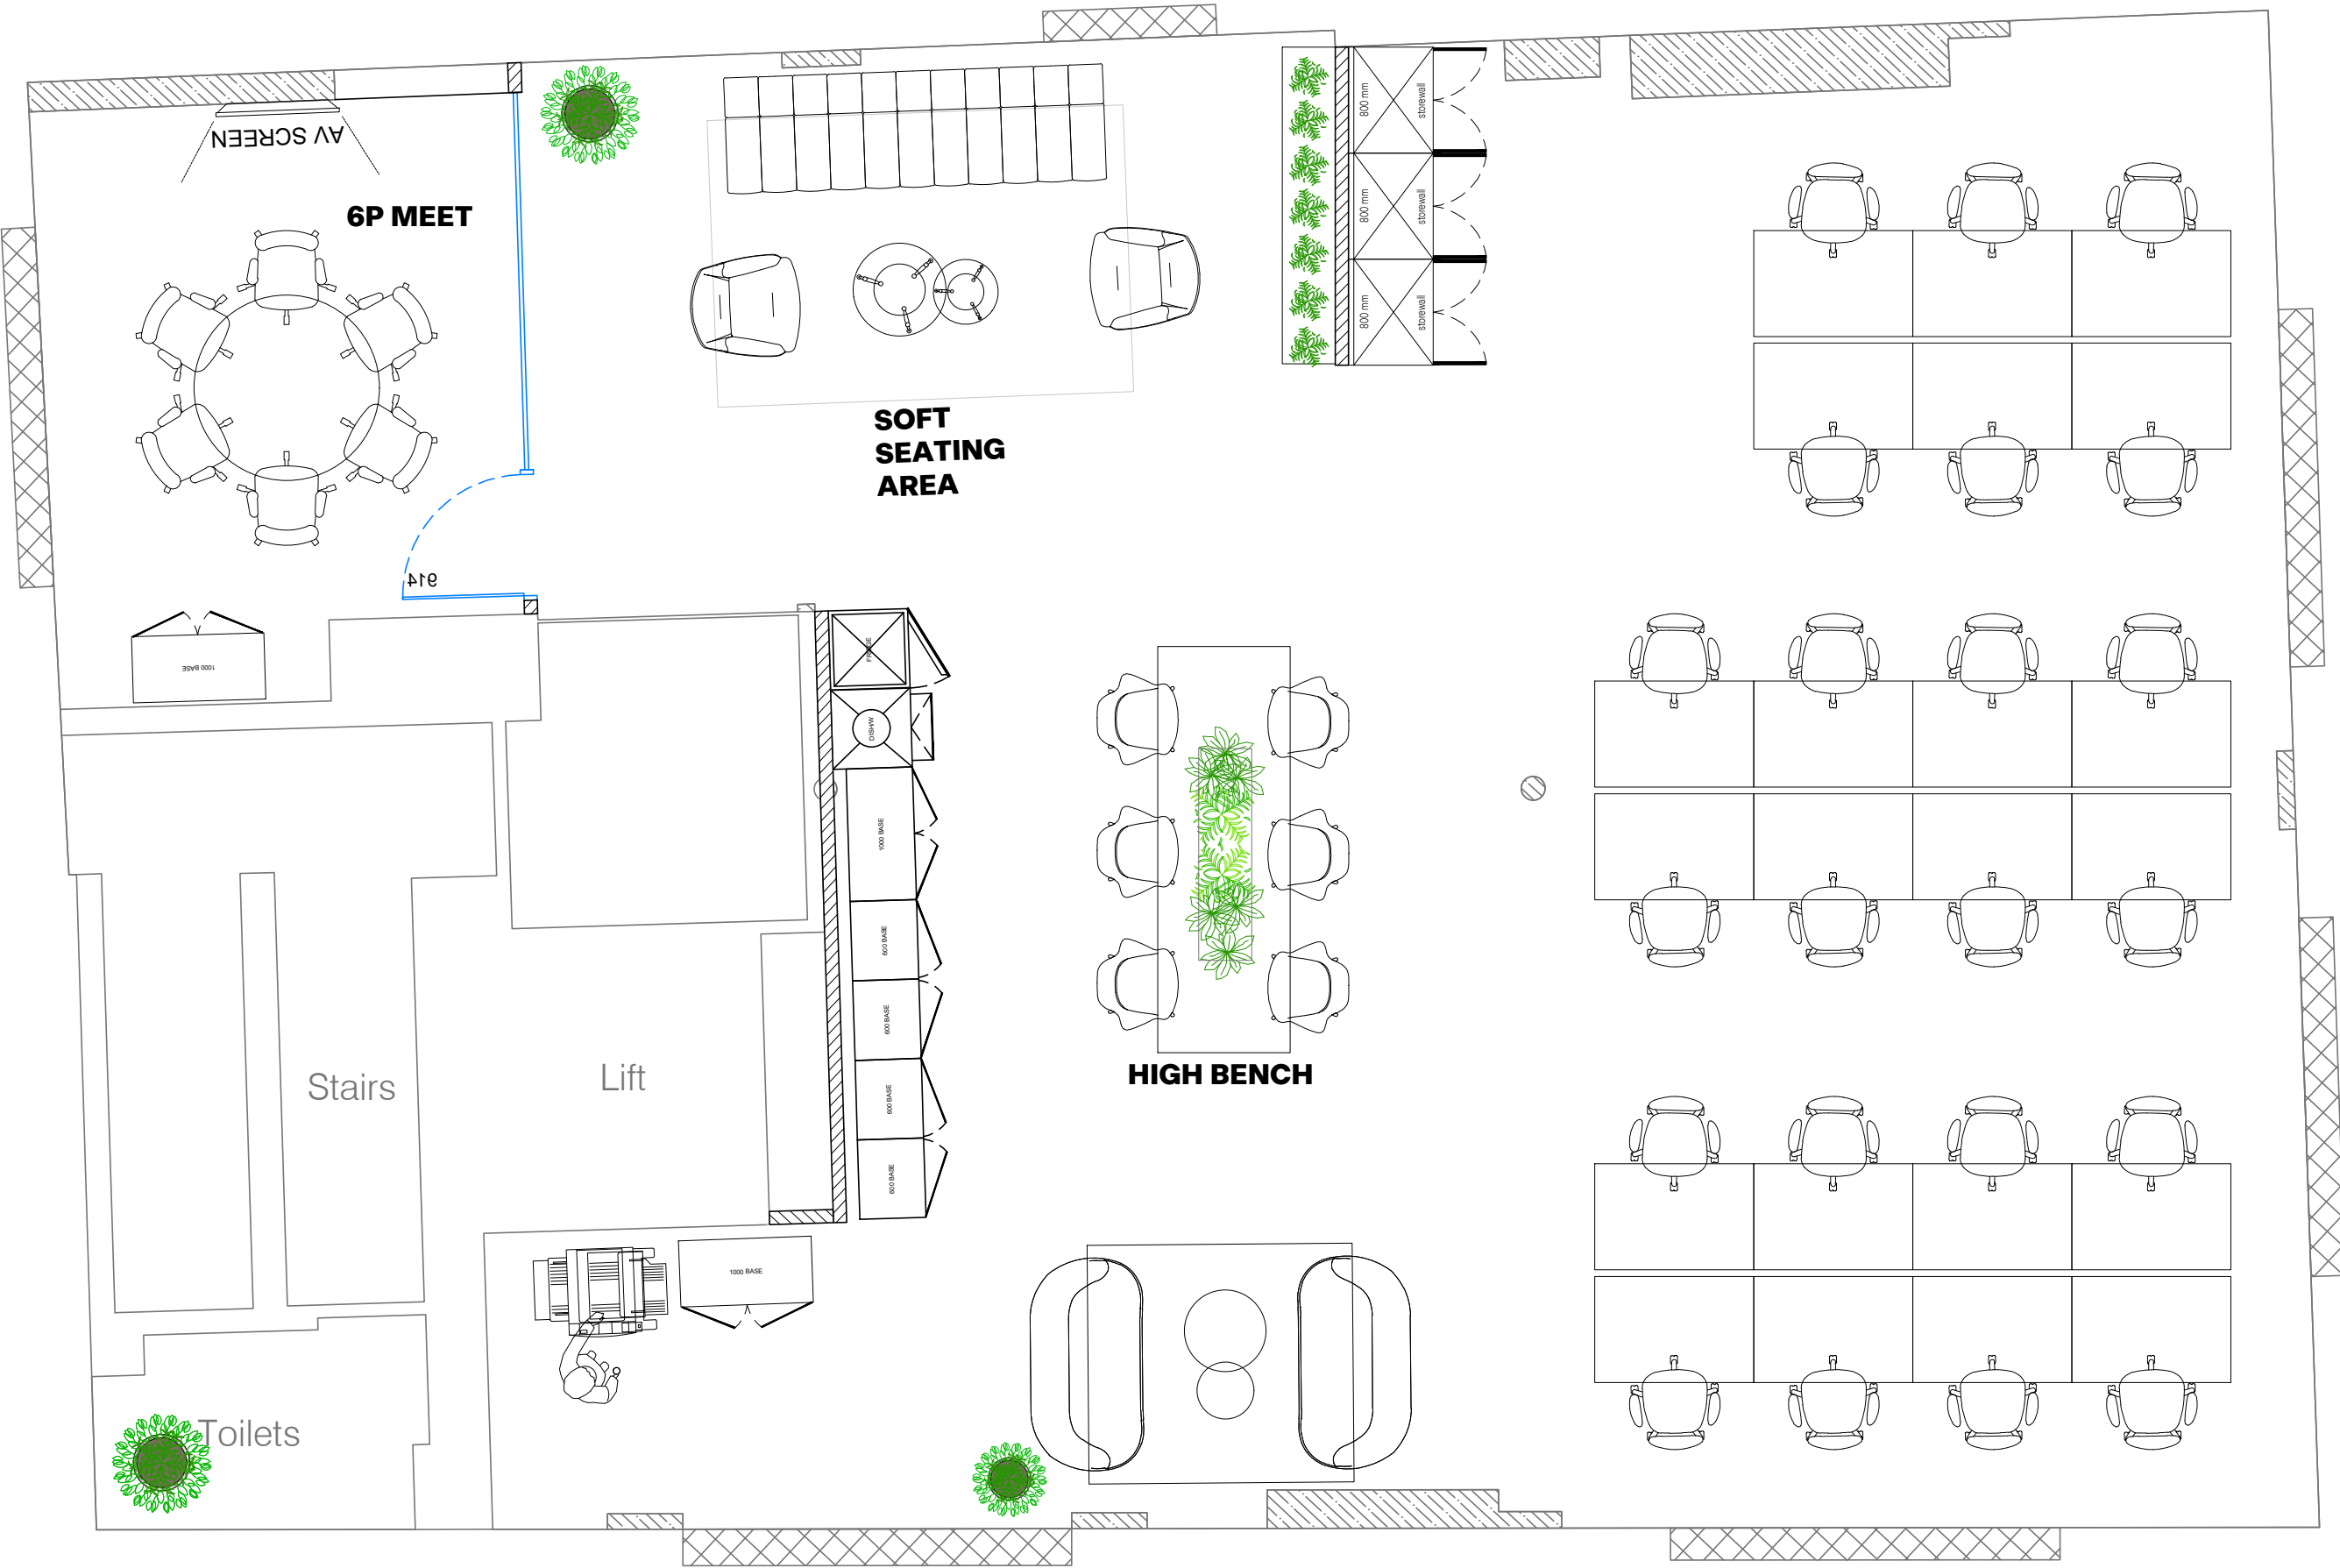

Schedule Of Accommodation:

- Fixed desks - 22
- Agile working positions - 06
- 6p meeting room - 01
- Breakout - 01
- Soft seating area - 02

SKETCH

02

16.04.24
AH