

NOTES:


Do not scale from this drawing. All measurements must be site checked before the commencement of any work.

All new radiators to be installed to centre of proposed wall, unless otherwise noted.

Refer to Stage 4 Mechanical and Electrical information and drawings.

All Furniture has been excluded from Cast's scope. All Cast design and service layouts have been based on furniture layouts shown which is indicative only.

AV Screen shown as indicative only and to indicate where enabling works are required. AV install by others.

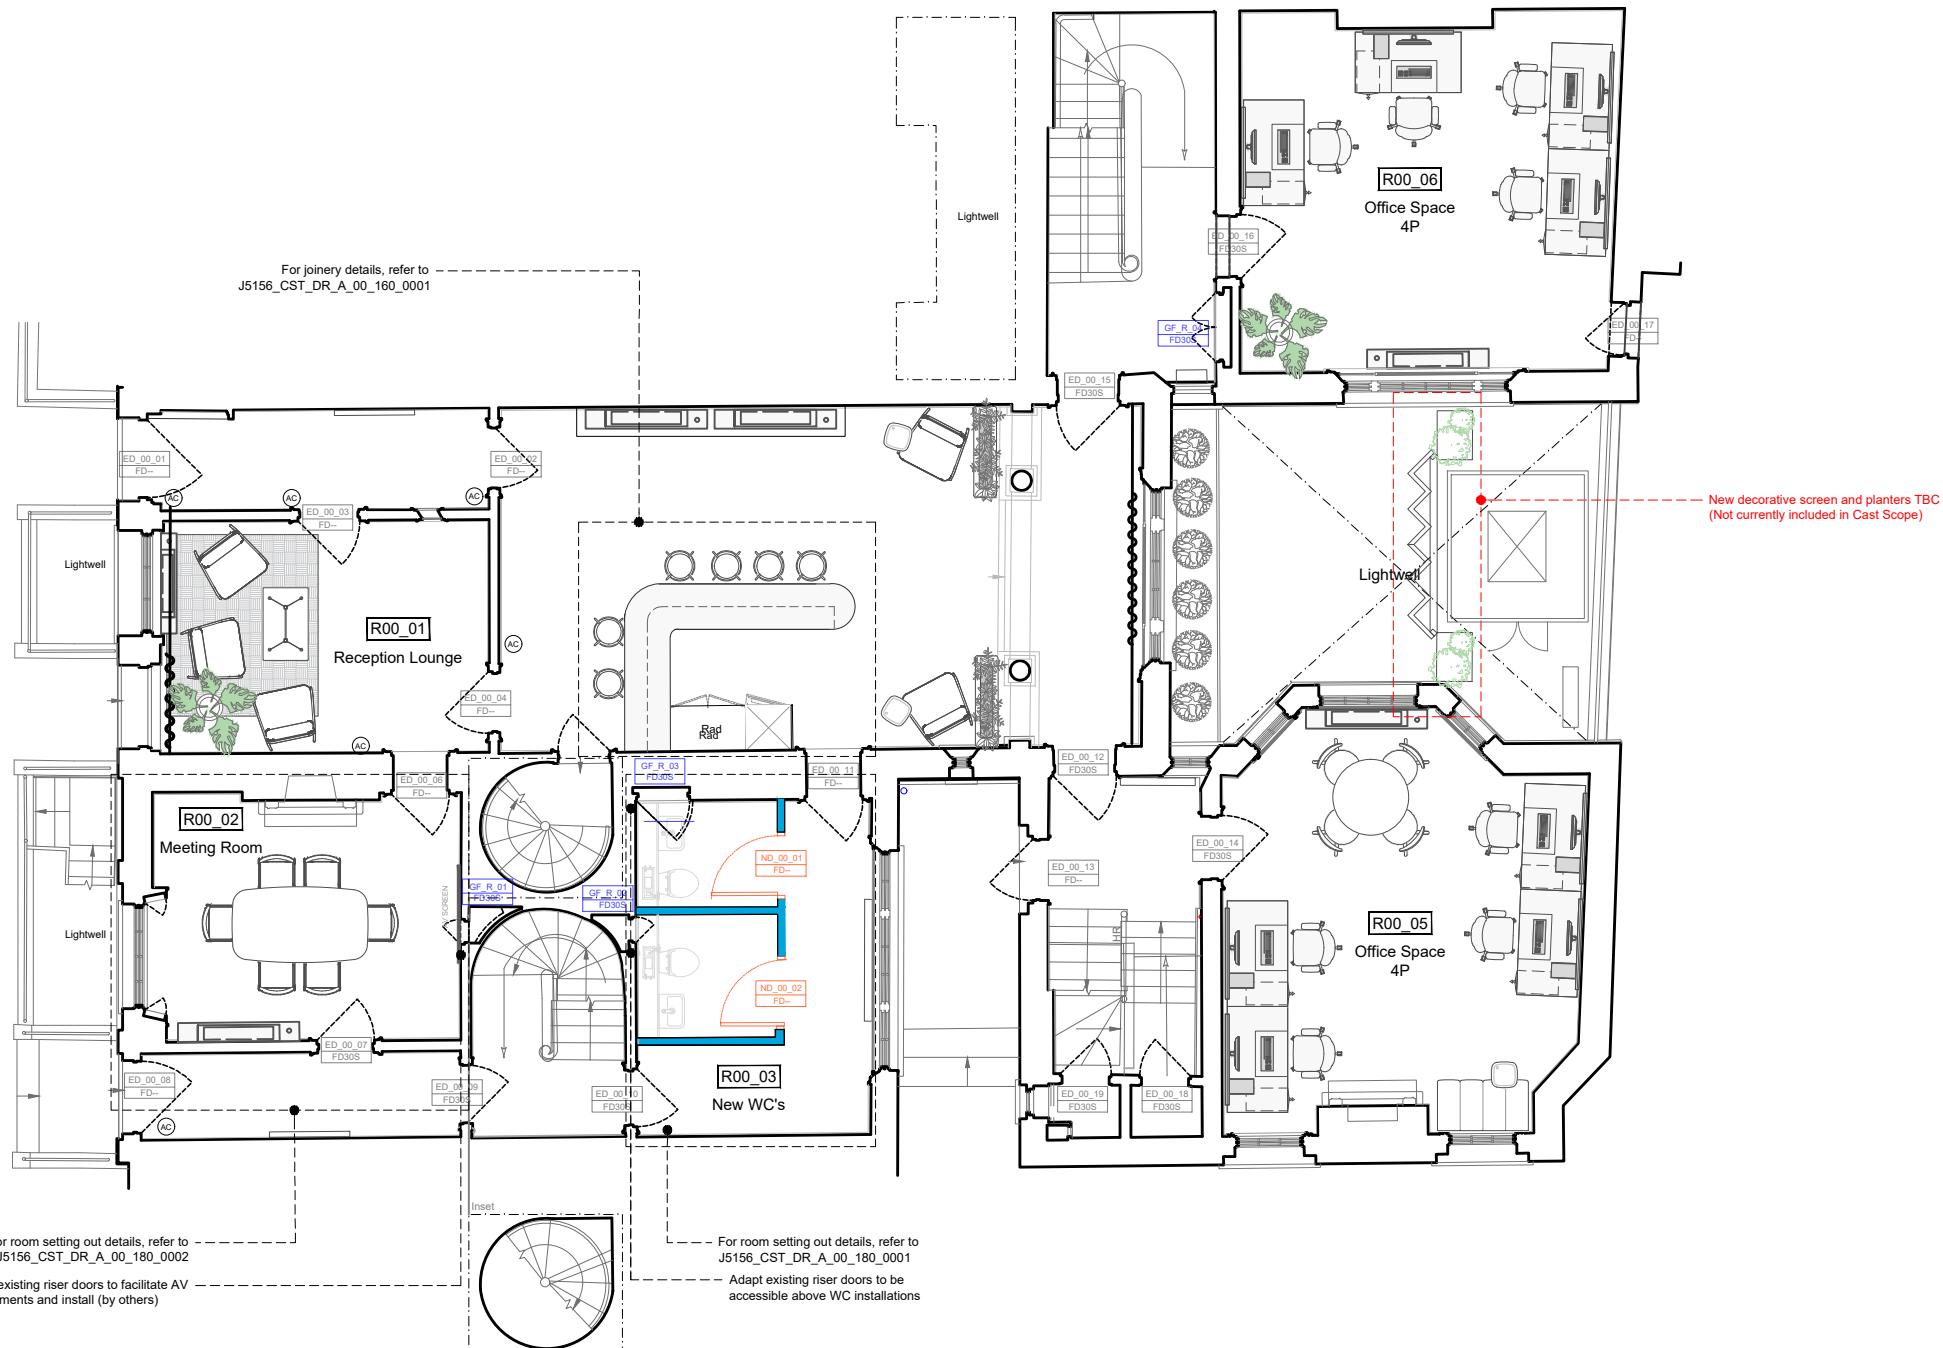

AC ACCESS CONTROL
NEW PARTITION
NEW ELECTRIC RADIATOR LOCATION

0 100cm 200cm
DESK SIZE : 1400 x 800 mm
DESK QTY: 8 desks
SQFT : 1,775 sqft

A09	21/03/2025	Stage 4 Issue	NO	AG
A08	07/02/2025	Stage 3 Scope Mark-Up	AG	
A07	20/12/2024	Revised due to bar layout change & scale bar added	AMR	AG
A06	05/12/2024	Revised due to layout change	NO	AG
A05	08/11/2024	Revised due to layout change	NO	AG
A04	25/10/2024	Revised due to layout change	AMR	AG
A03	16/10/2024	Layout Review	SR	AG
A02	04/10/2024	For Coordination	AMR	AG
A01	26/09/2024	For Coordination	AMR	AG
REV	DATE	ISSUE	BY	CH



PROJECT: 12 SUFFOLK STREET
CLIENT: NAXOS
LEVEL: GROUND FLOOR
DESCRIPTION: GENERAL ARRANGEMENT
STATUS: FOR APPROVAL
SCALE: 1:100 @ A3 REVISION: A09
DRAWING No: J5156_CST_DR_A_00_100_0001