



FIRST FLOOR PLAN
1:100

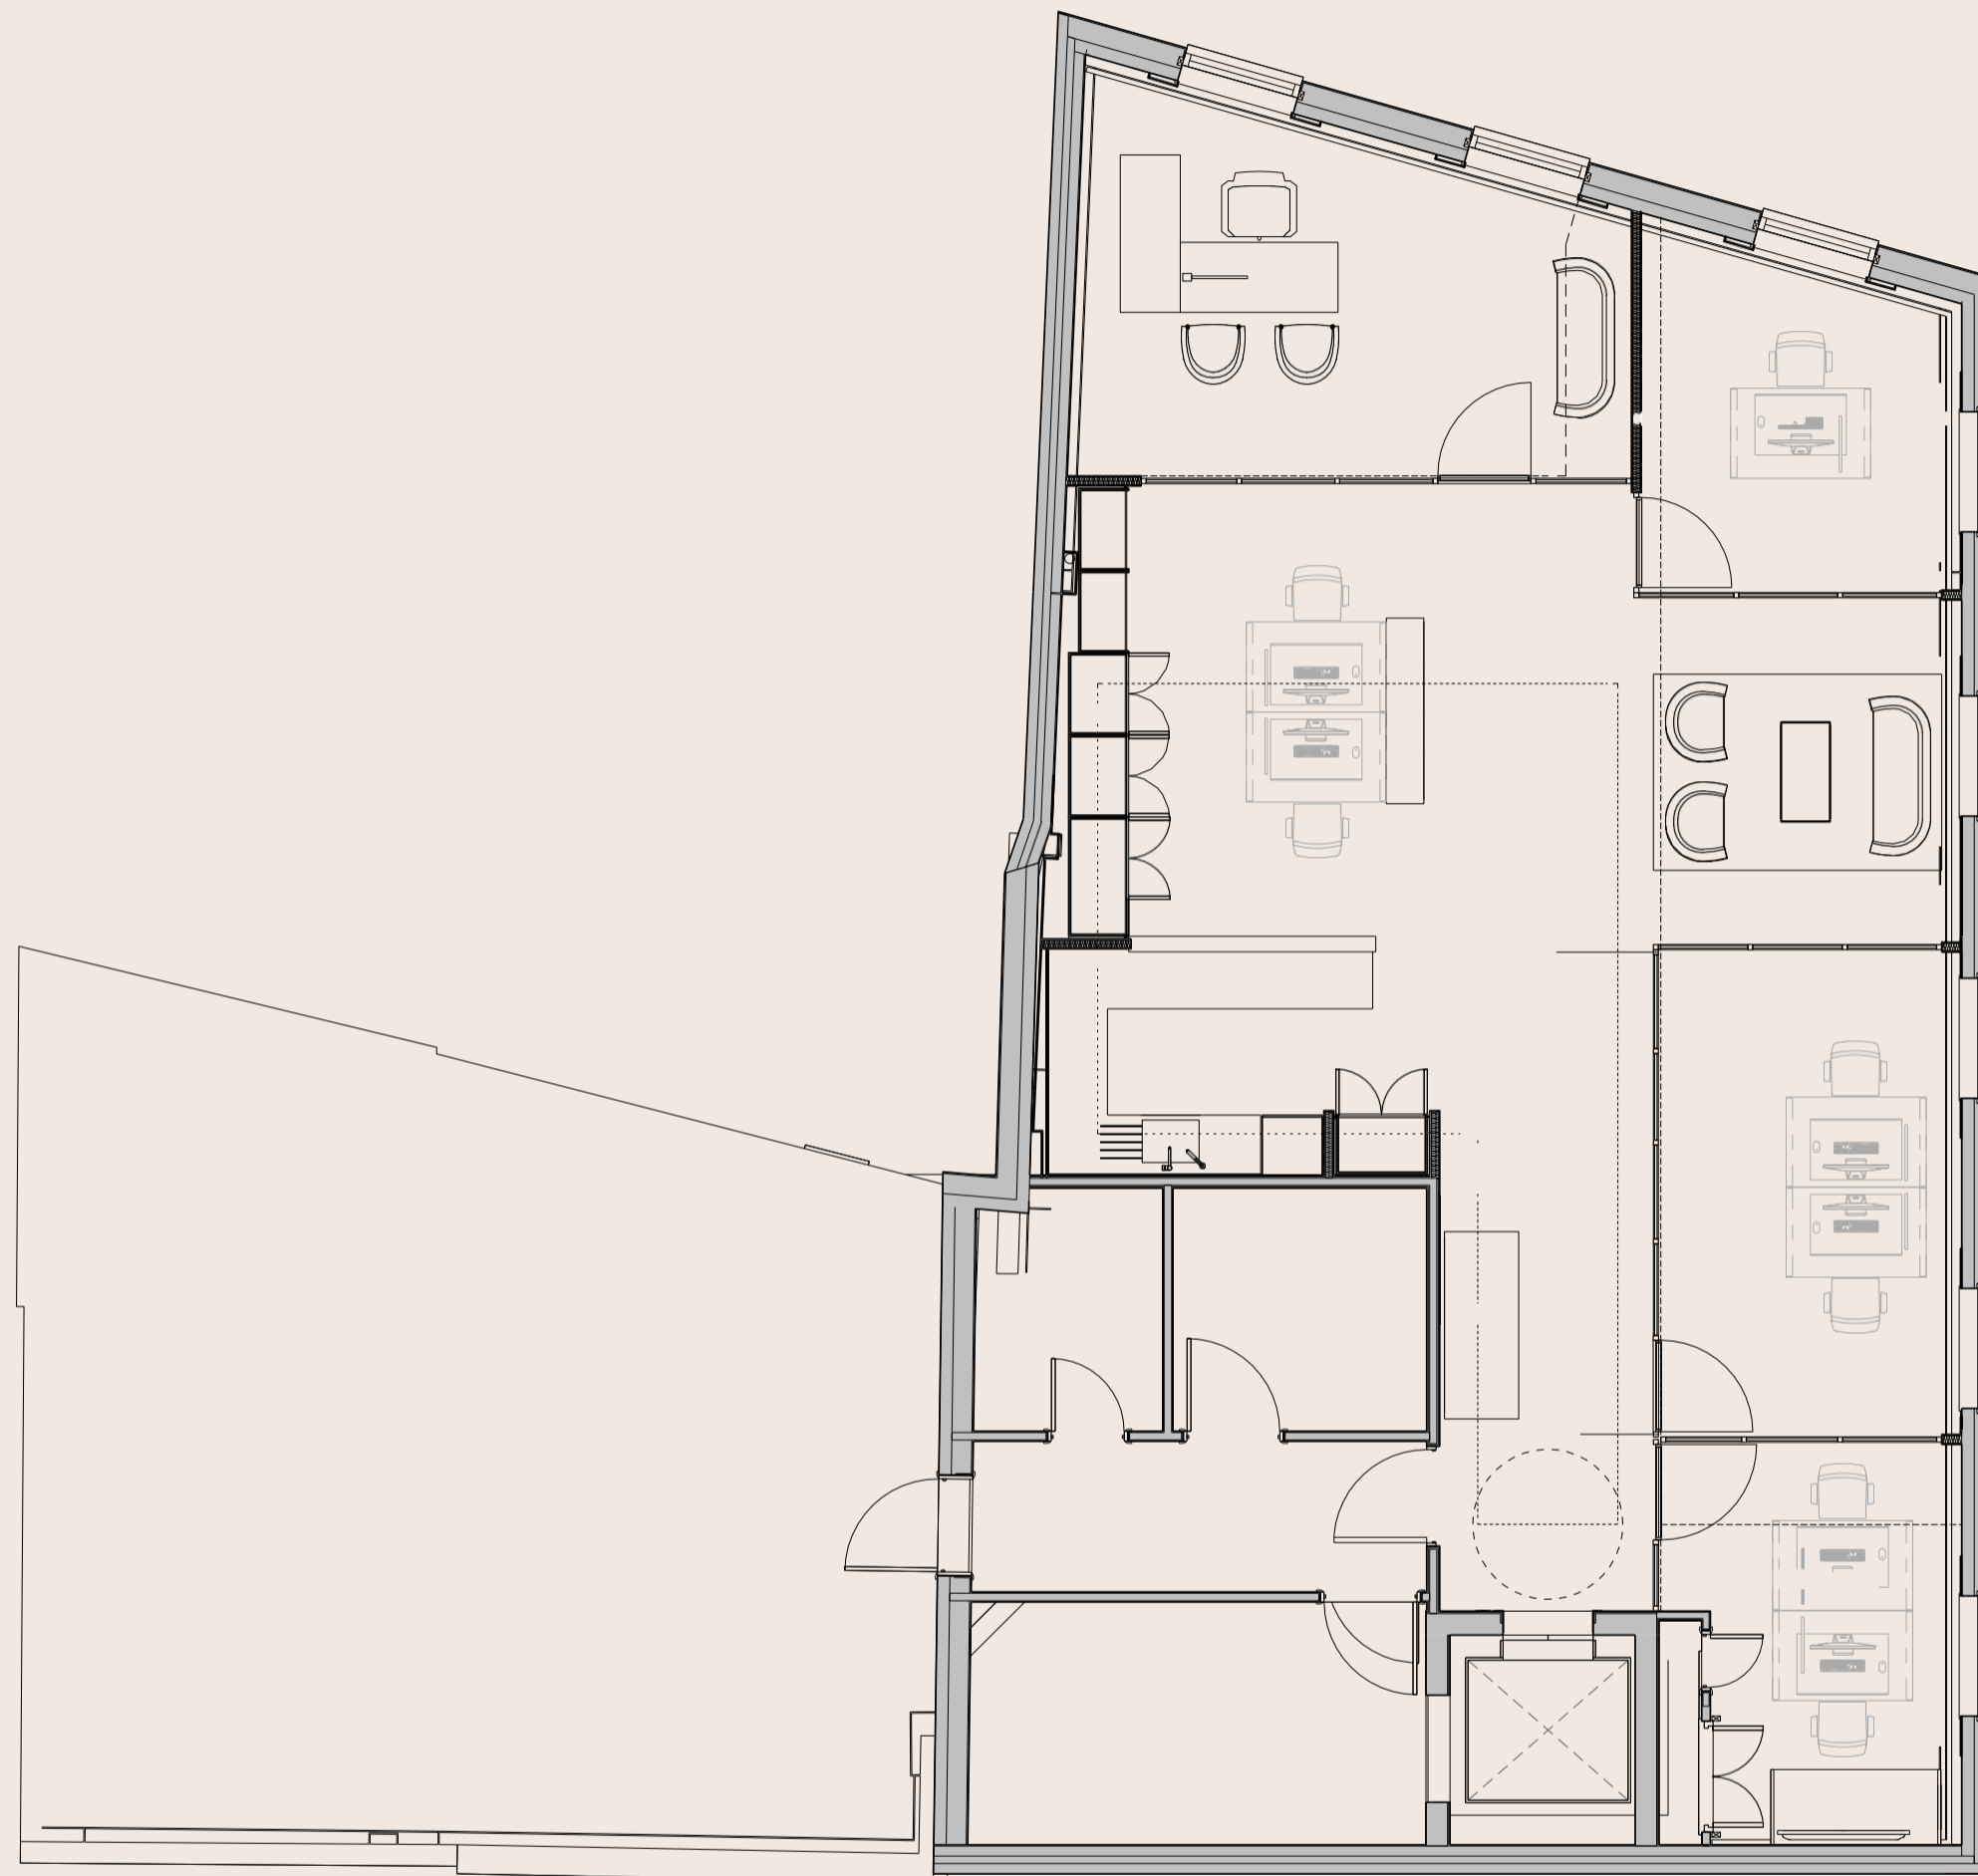

SECOND FLOOR PLAN
1:100

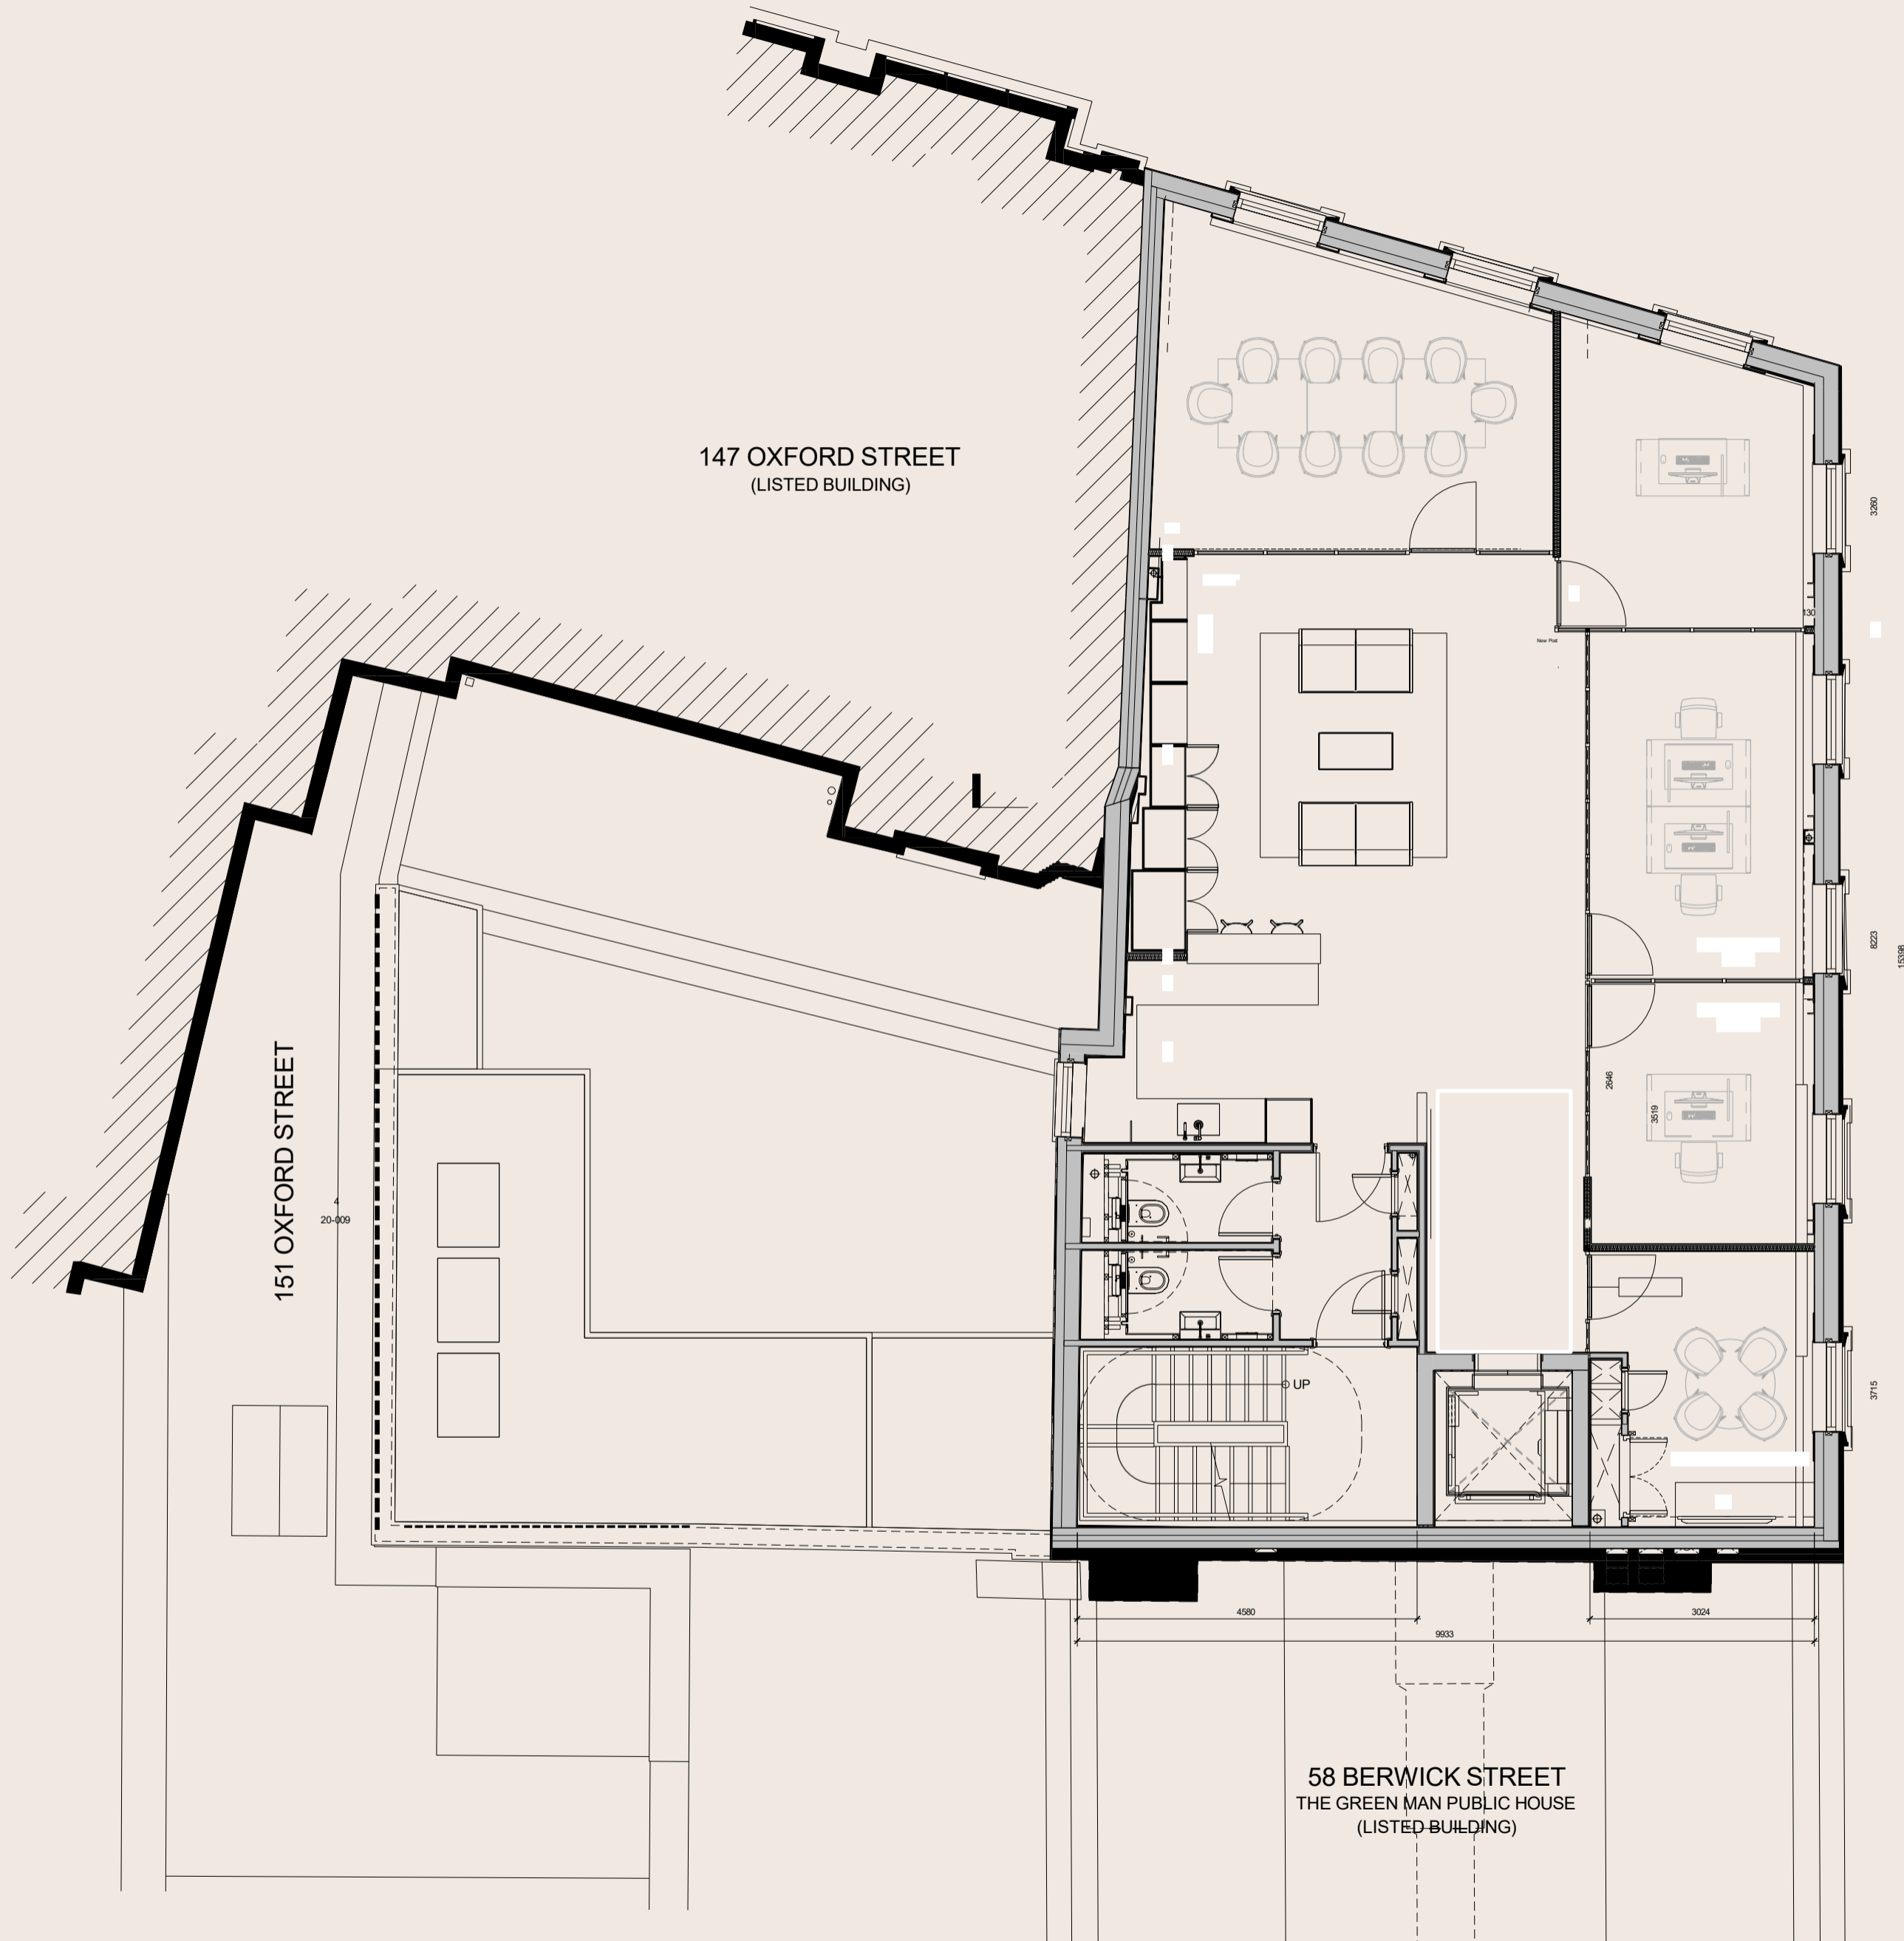


147 OXFORD STREET
(LISTED BUILDING)

151 OXFORD STREET

58 BERWICK STREET
THE GREEN MAN PUBLIC HOUSE
(LISTED BUILDING)

THIRD FLOOR PLAN
1:100

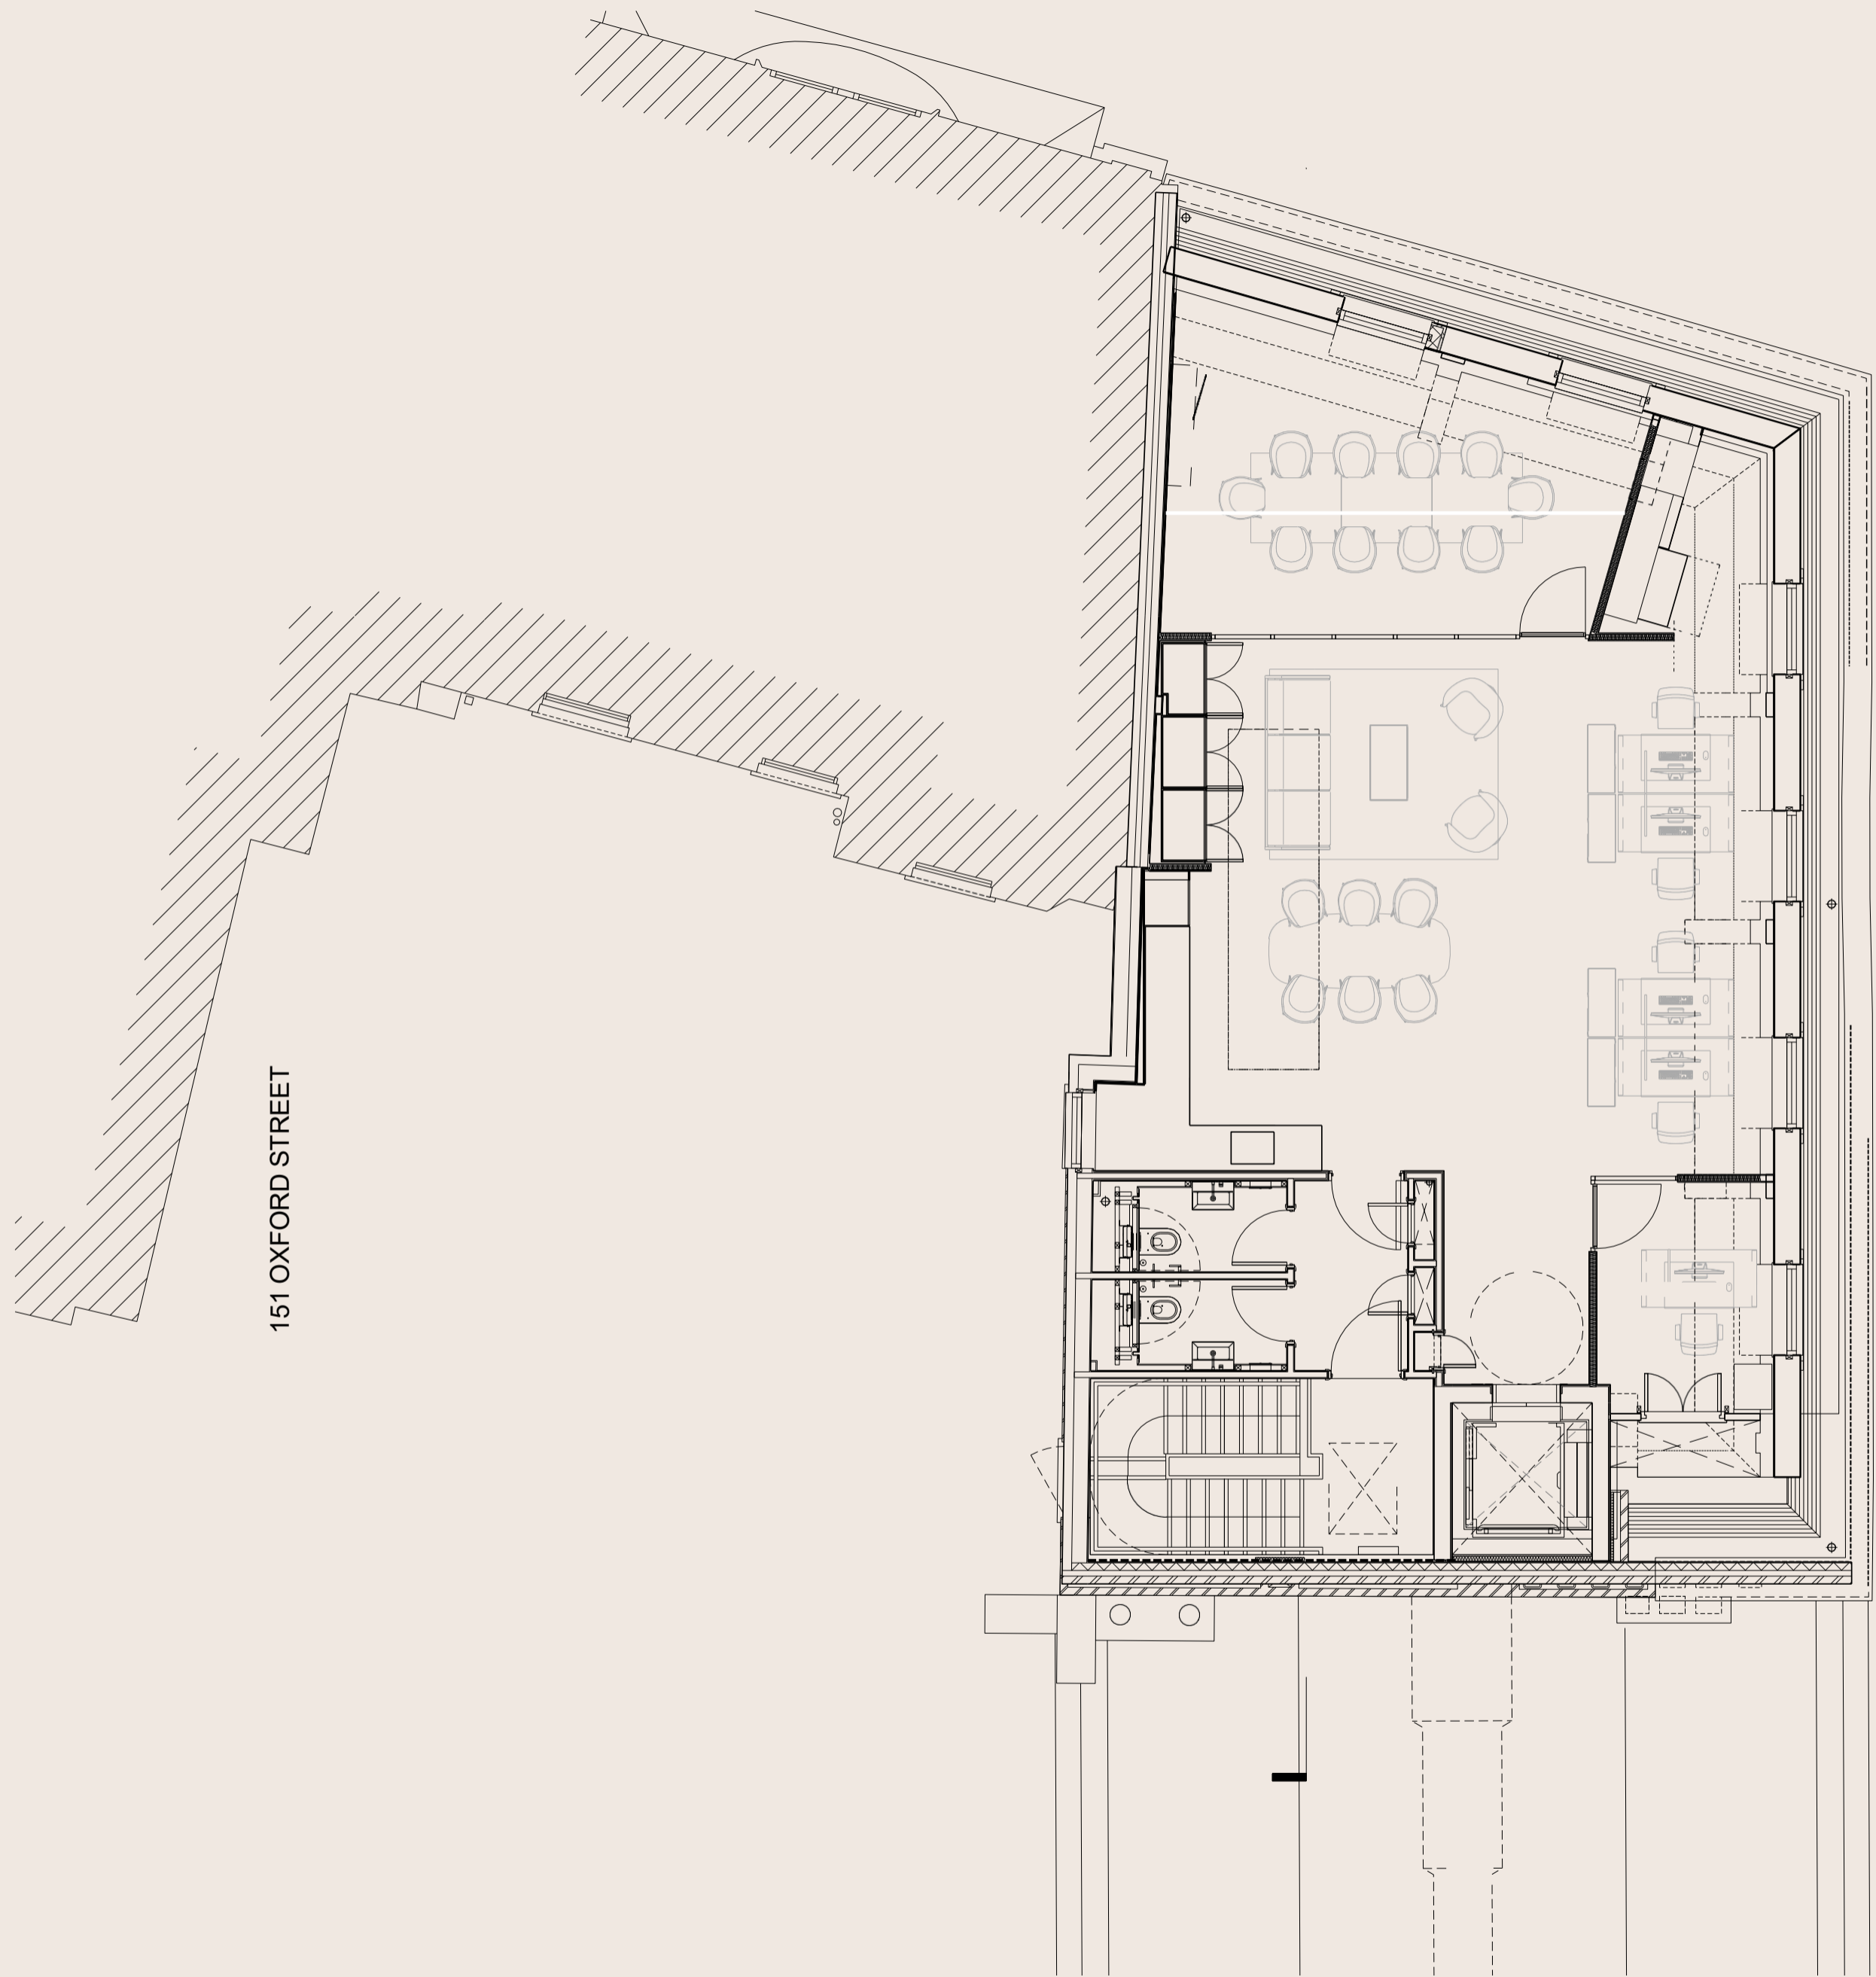

151 OXFORD STREET

FOURTH FLOOR PLAN
1:100