




FIRST FLOOR

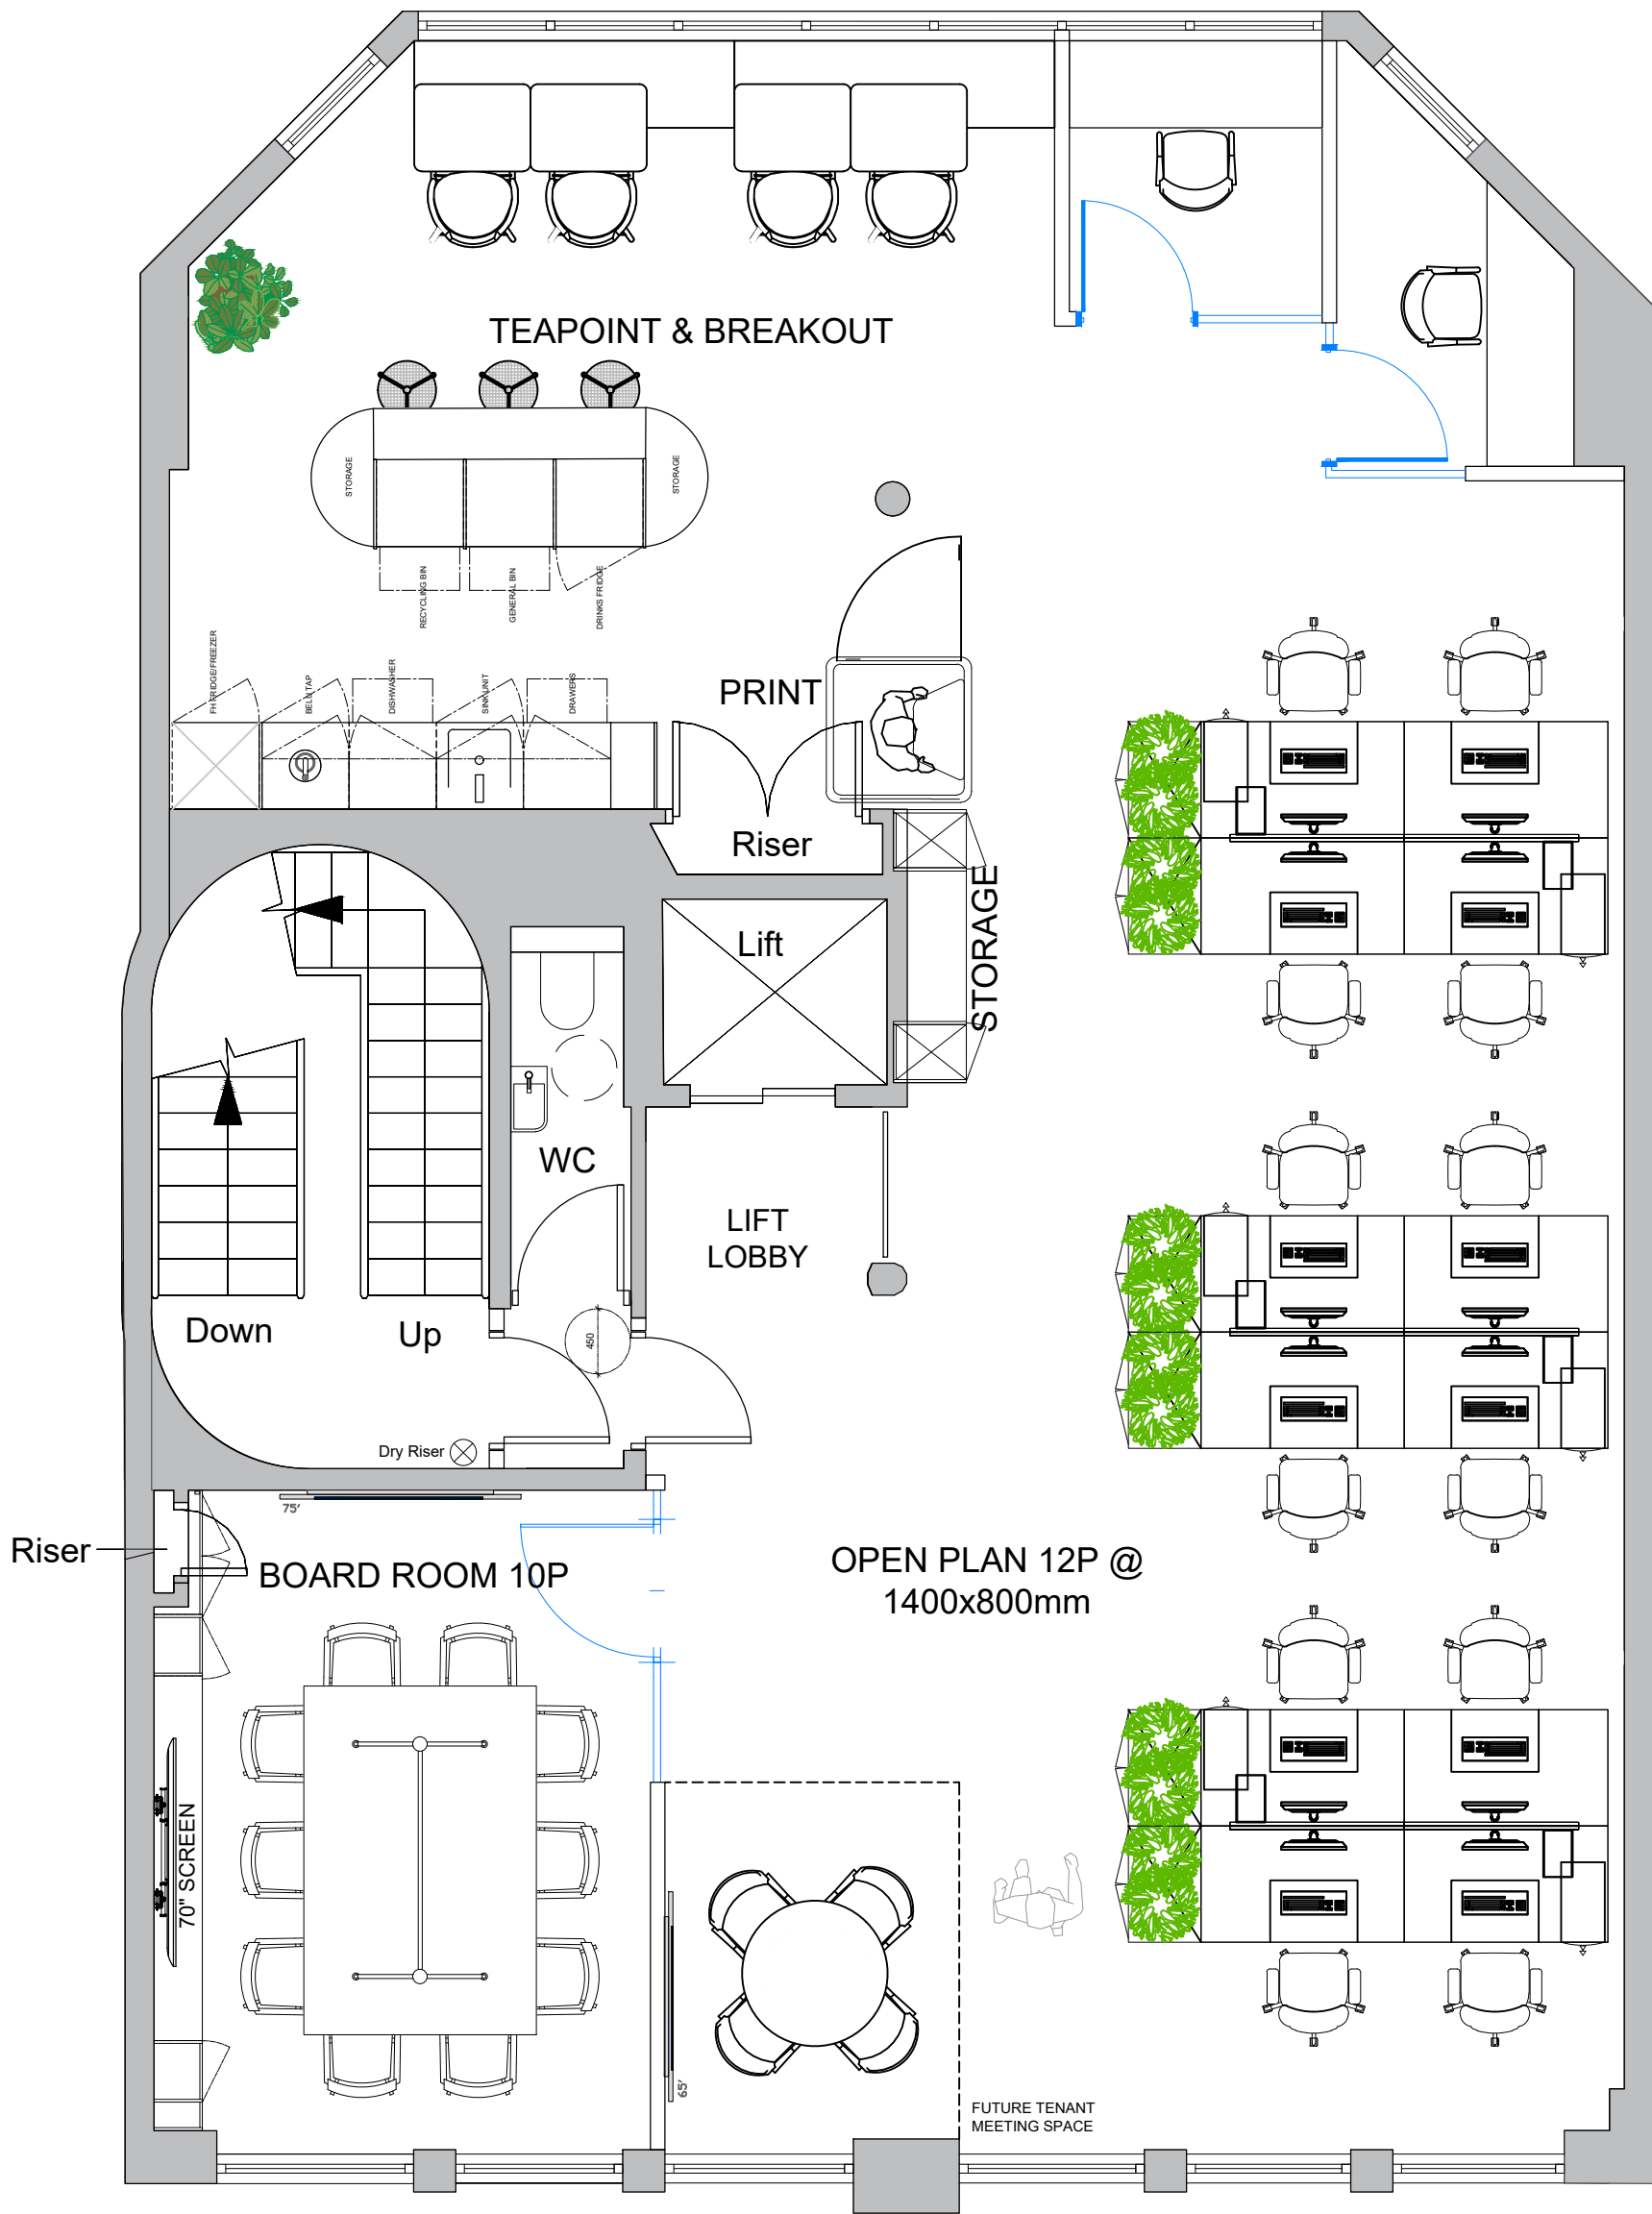

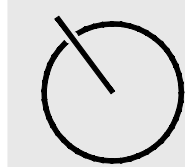

GENERAL NOTES

SECOND FLOOR

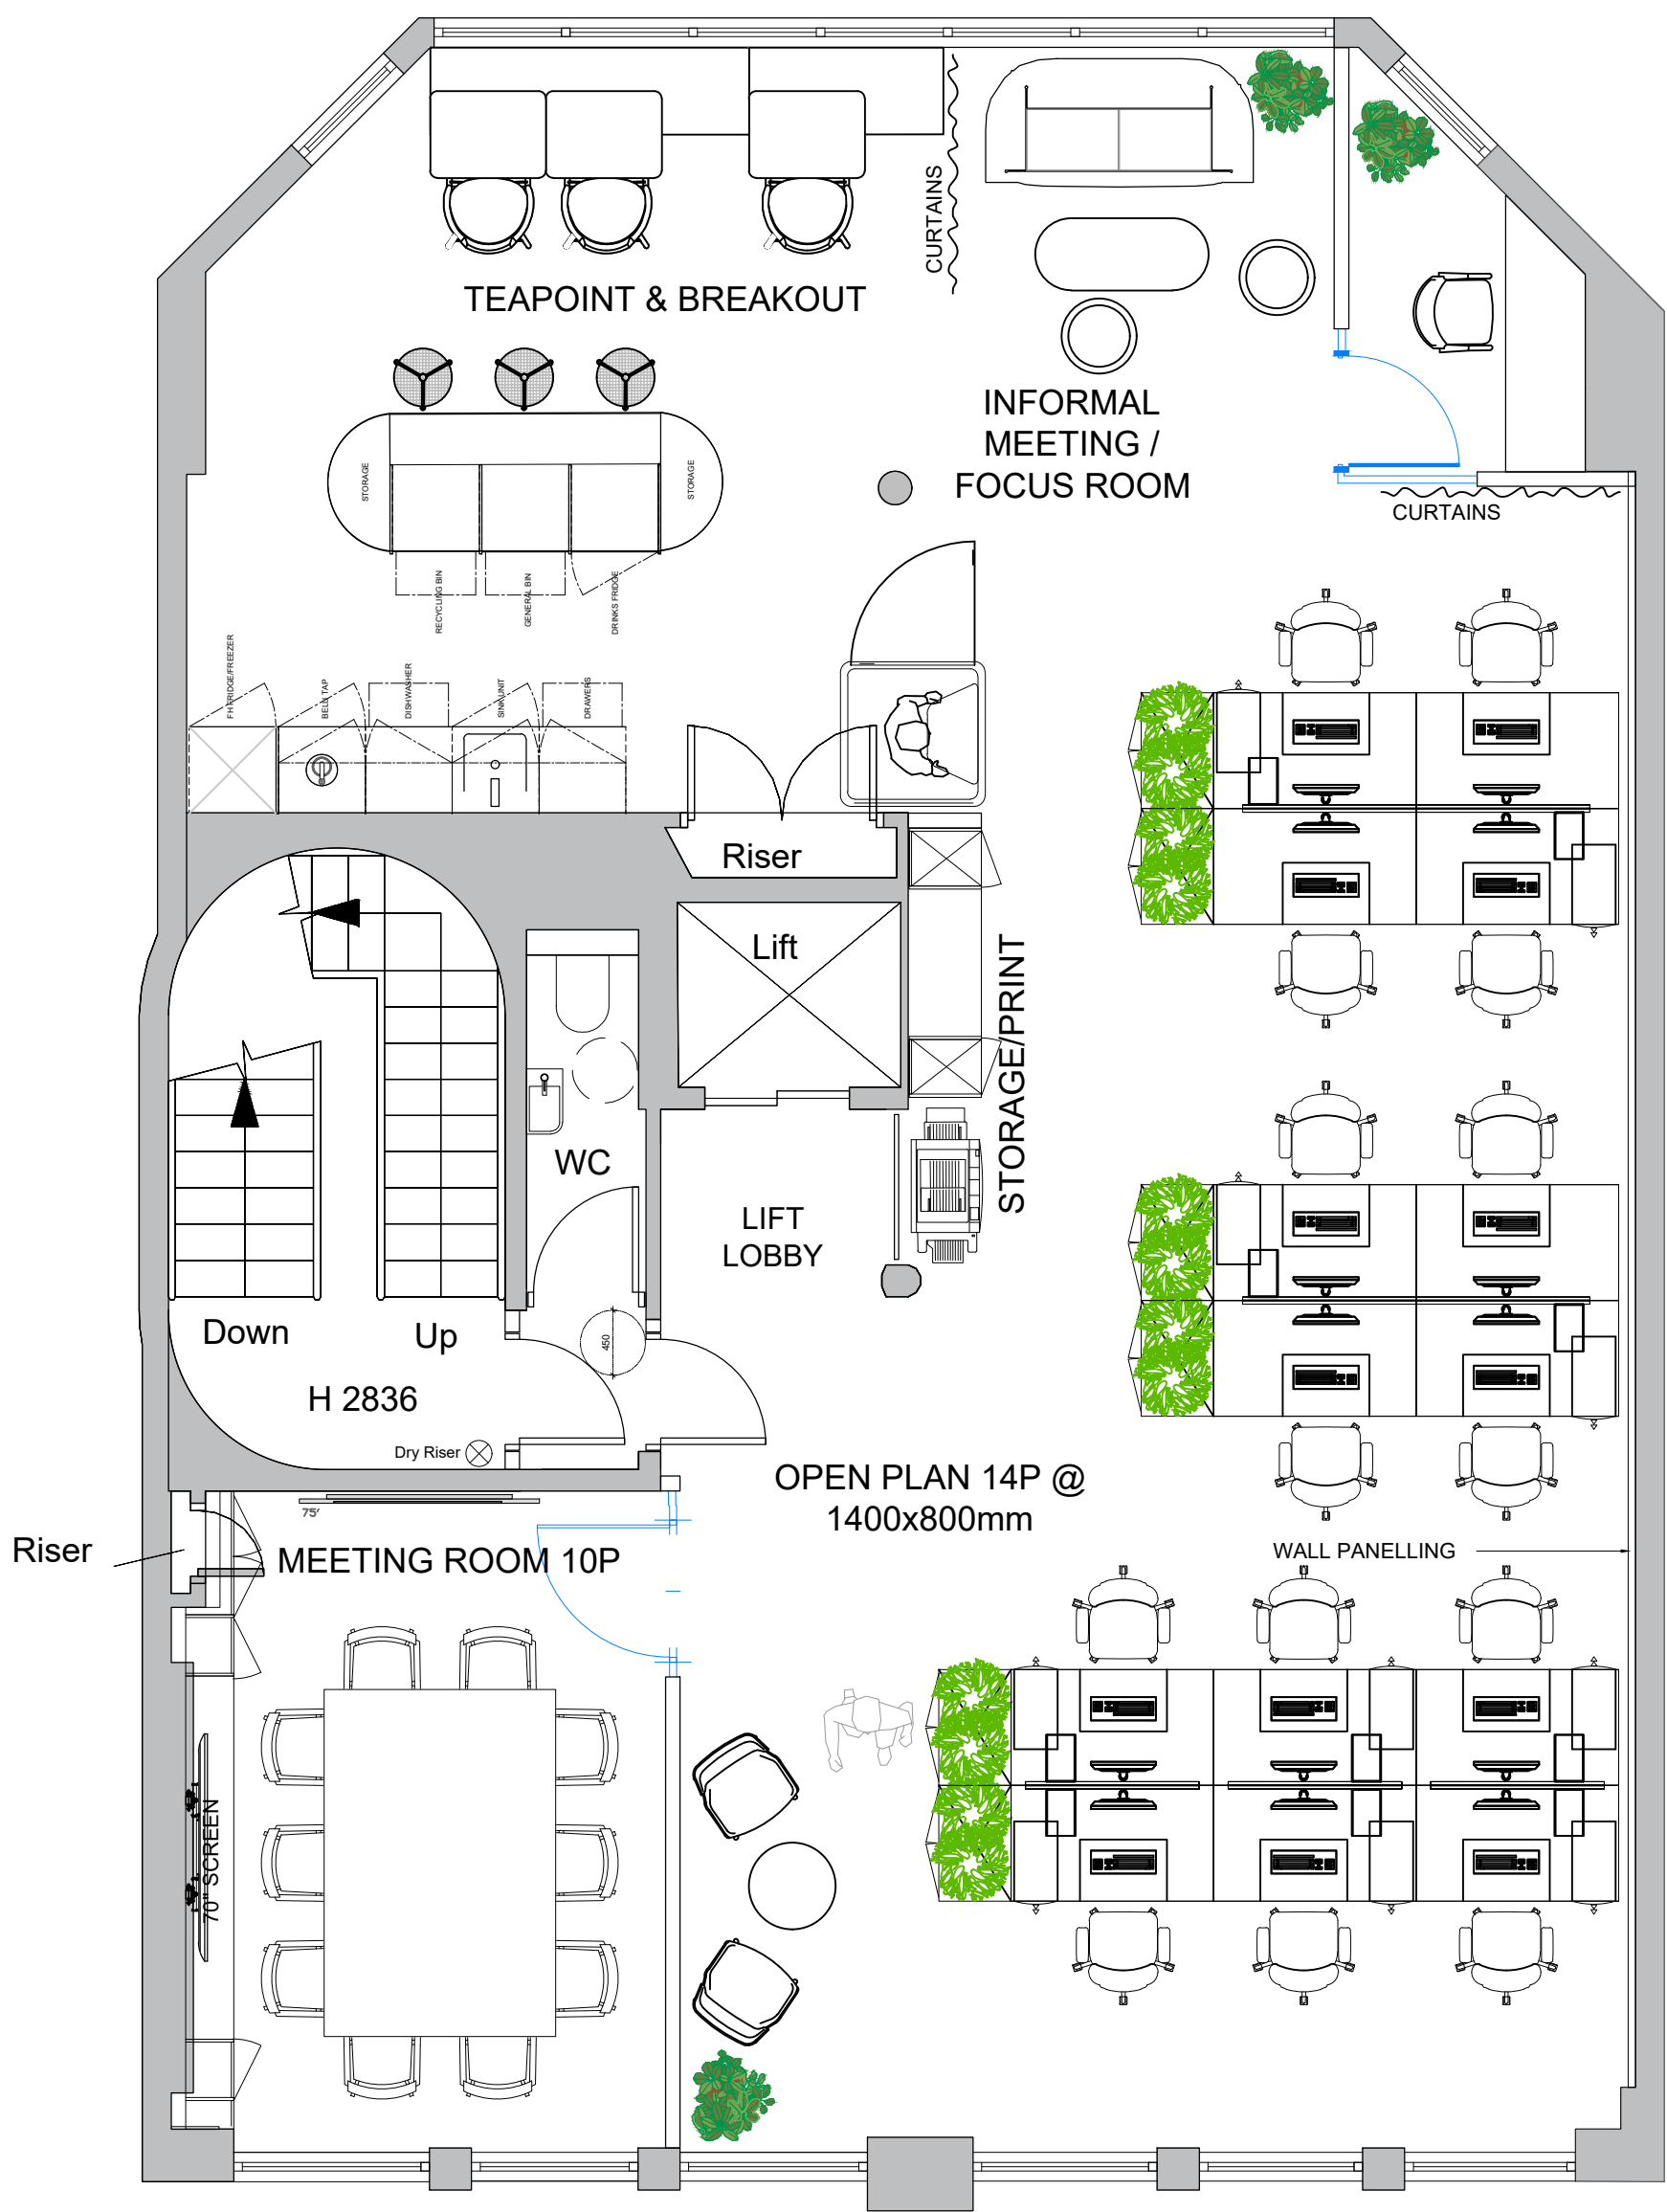

D6	14/05/26	CLIENT CHANGES	ARK	AM
D5	07/05/26	AMENDMENTS	ARK	AM
D4	01/05/26	AMENDMENTS	ARK	AM
D3	21/04/26	AMENDMENTS	SAK	AM
D2	31/03/26	AMENDMENTS	ARK	AM
D1	16/06/25	ISSUED FOR INFORMATION	TC	AM
REV	DATE	DESCRIPTION	DRW BY	CHK BY

DESIGN
S101+
21-22 WARWICK STREET
LONDON
W1B 5NE


© STUDI+O Limited
All designs are the sole property of STUDI+O Ltd, and may not be used, transferred, or disclosed to a third party without their express permission. Electronic copies of this drawing are supplied for convenience only. No dimensions or other information should be inferred from the electronic copy unless specifically shown on the hard copy drawings or specifications. Do not scale from this drawing. Figured dimensions only are to be used 'For Construction' and any scaling of the drawing will be at the Contractor's risk. Contractor to verify all dimensions, levels, and components on-site. Any discrepancies shall be addressed in writing to this office for clarification prior to the commencement of the work, otherwise the Contractor shall bear full responsibility for any associated cost. Any claims for variations or extras shall be submitted to this office for assessment prior to approval of any such variation or extra. This drawing is to be read on conjunction with all other contract documentation.

PROPOSED
PLAN

LEVEL
02


www.studio-london.co.uk
hello@studio-london.co.uk



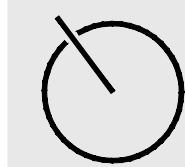

GENERAL NOTES

THIRD FLOOR

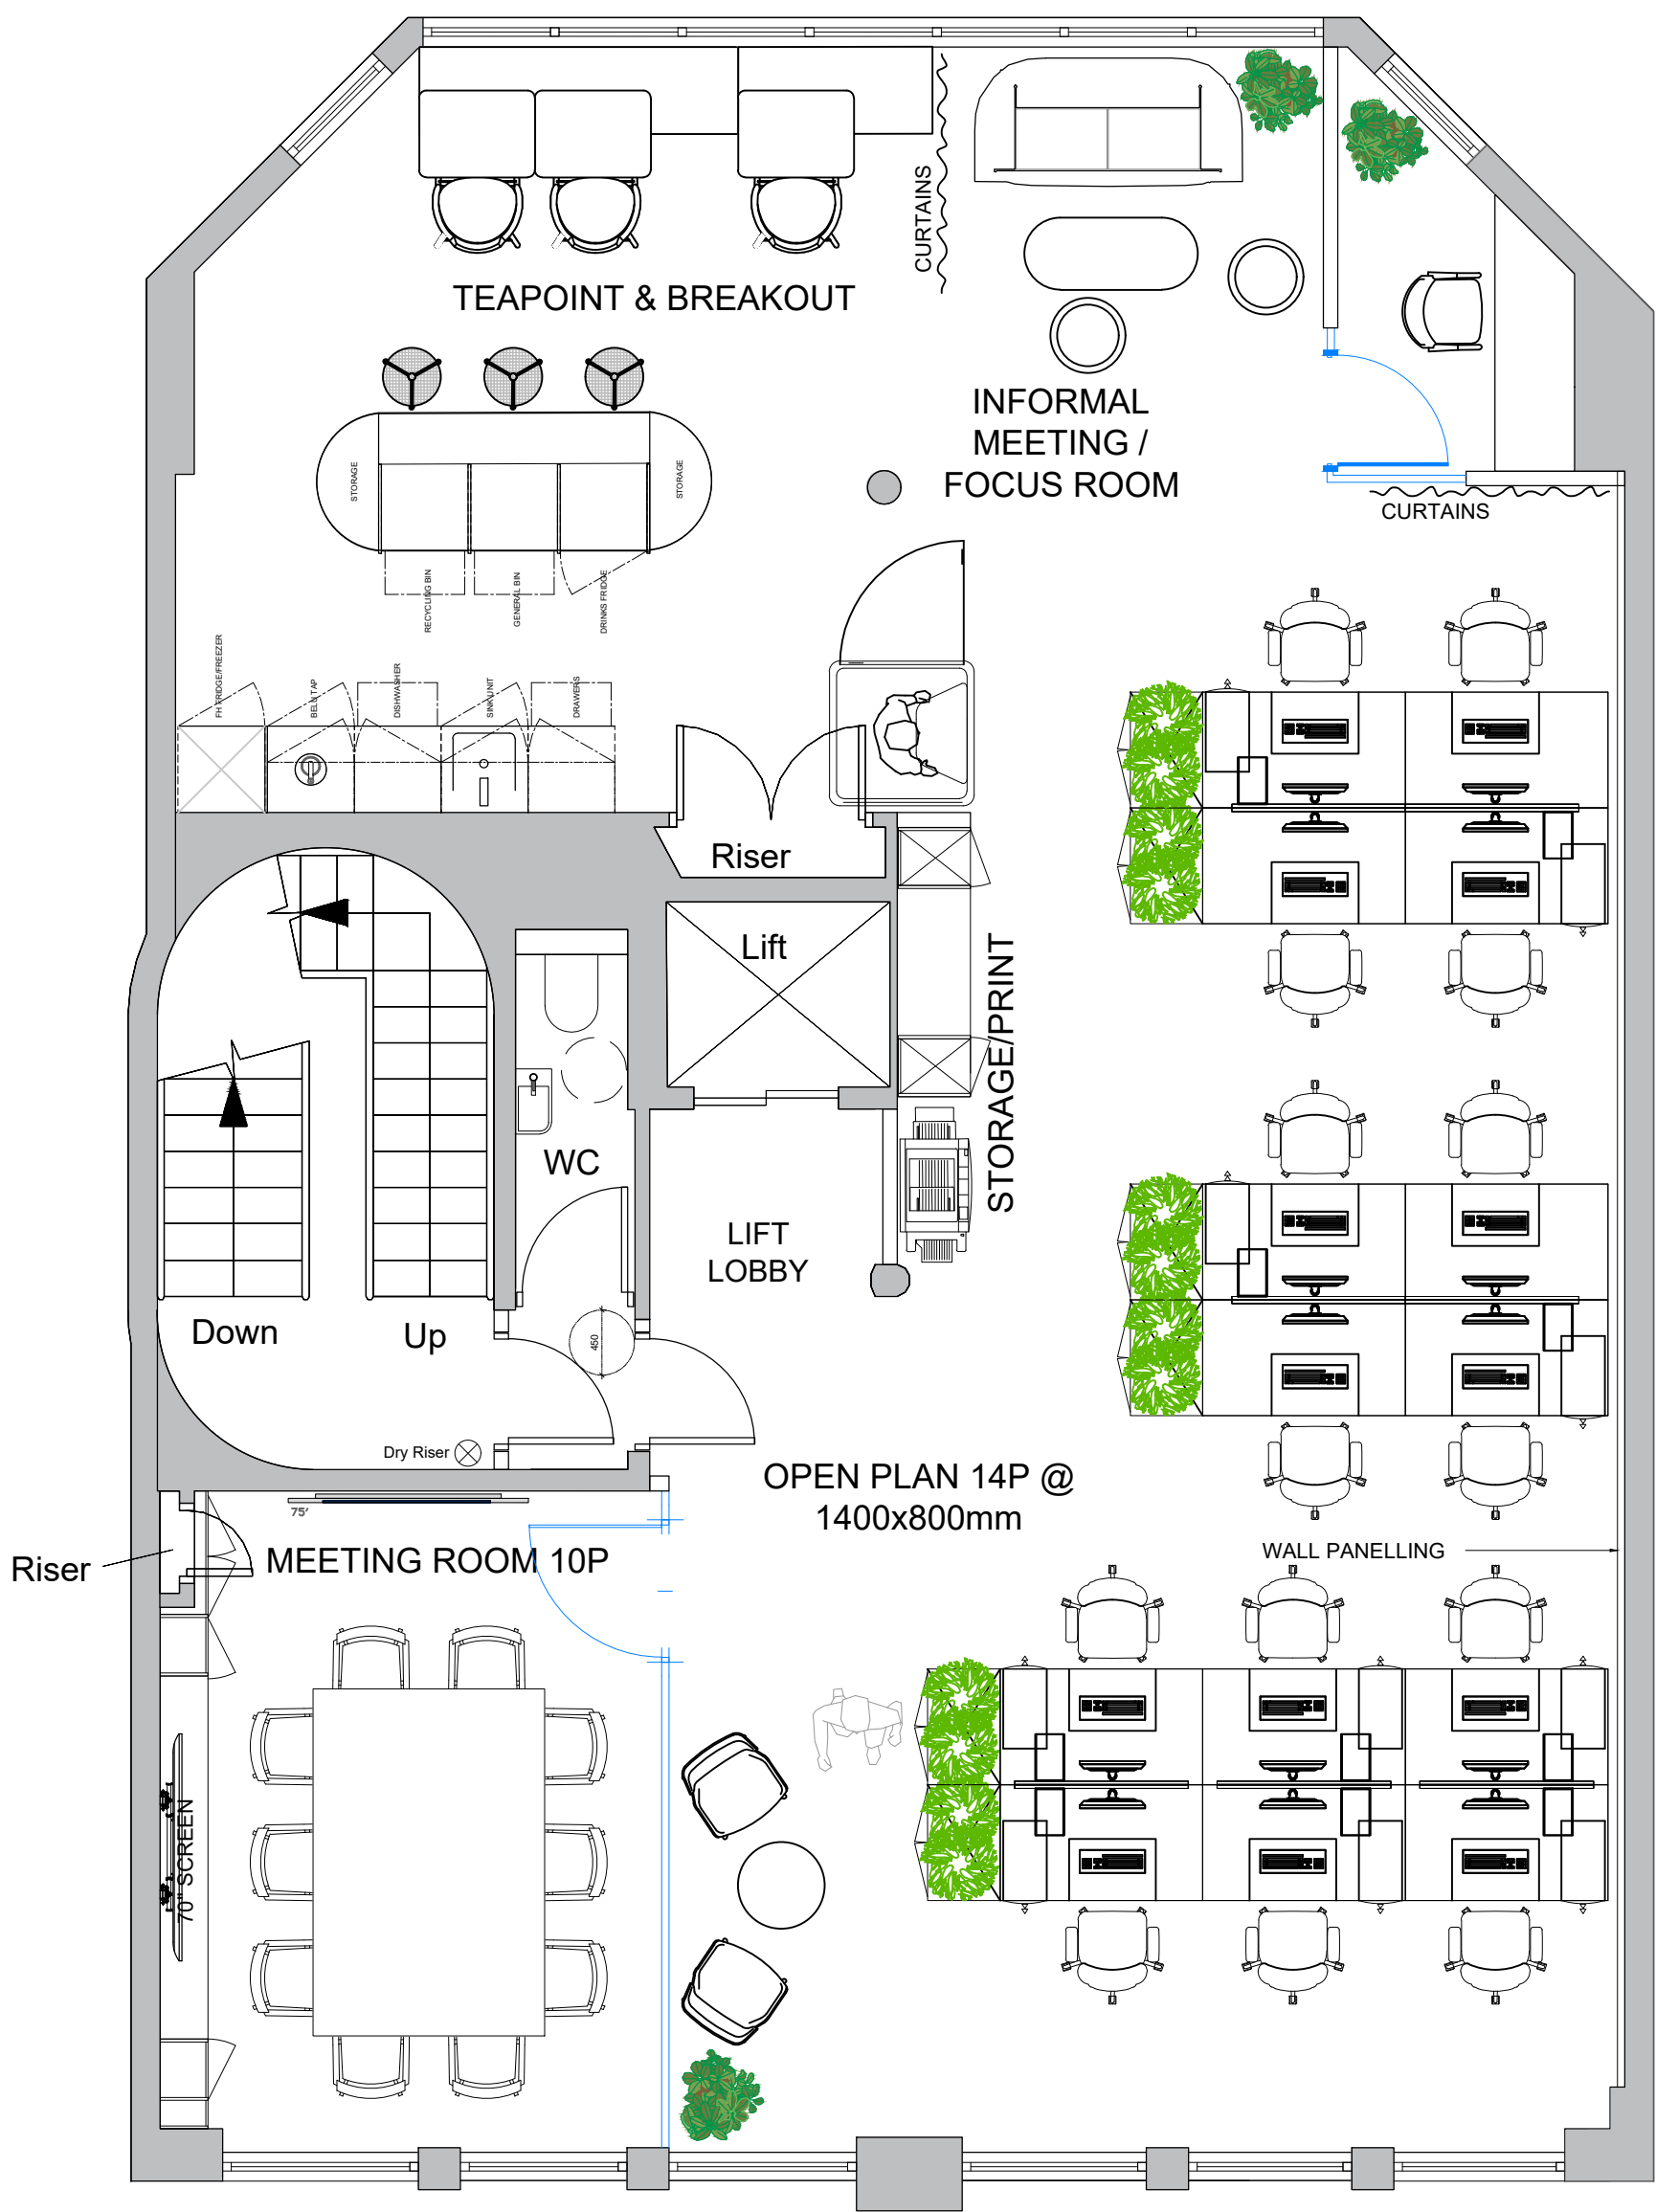

D6	14/05/26	CLIENT CHANGES	ARK	AM
D5	07/05/26	AMENDMENTS	ARK	AM
D4	01/05/26	AMENDMENTS	ARK	AM
D3	21/04/26	AMENDMENTS	SAK	AM
D2	31/03/26	AMENDMENTS	ARK	AM
D1	16/06/25	ISSUED FOR INFORMATION	TC	AM
REV	DATE	DESCRIPTION	DRW BY	CHK BY

DESIGN
S101+
21-22 WARWICK STREET
LONDON
W1B 5NE


© STUDI+O Limited
All designs are the sole property of STUDI+O Ltd. and may not be used, transferred, or disclosed to a third party without their express permission. Electronic copies of this drawing are supplied for convenience only. No dimensions or other information should be inferred from the electronic copy unless specifically shown on the hard copy drawings or specifications. Do not scale from this drawing. Figured dimensions only are to be used 'For Construction' and any scaling of the drawing will be at the Contractor's risk. Contractor to verify all dimensions, levels, and components on-site. Any discrepancies shall be addressed in writing to this office for clarification prior to the commencement of the work, otherwise the Contractor shall bear full responsibility for any associated cost. Any claims for variations or extras shall be submitted to this office for assessment prior to approval of any such variation or extra. This drawing is to be read on conjunction with all other contract documentation.

PROPOSED
PLAN

LEVEL
03


www.studio-london.co.uk
hello@studio-london.co.uk



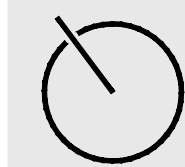

GENERAL NOTES

FOURTH FLOOR ALTERNATIVE

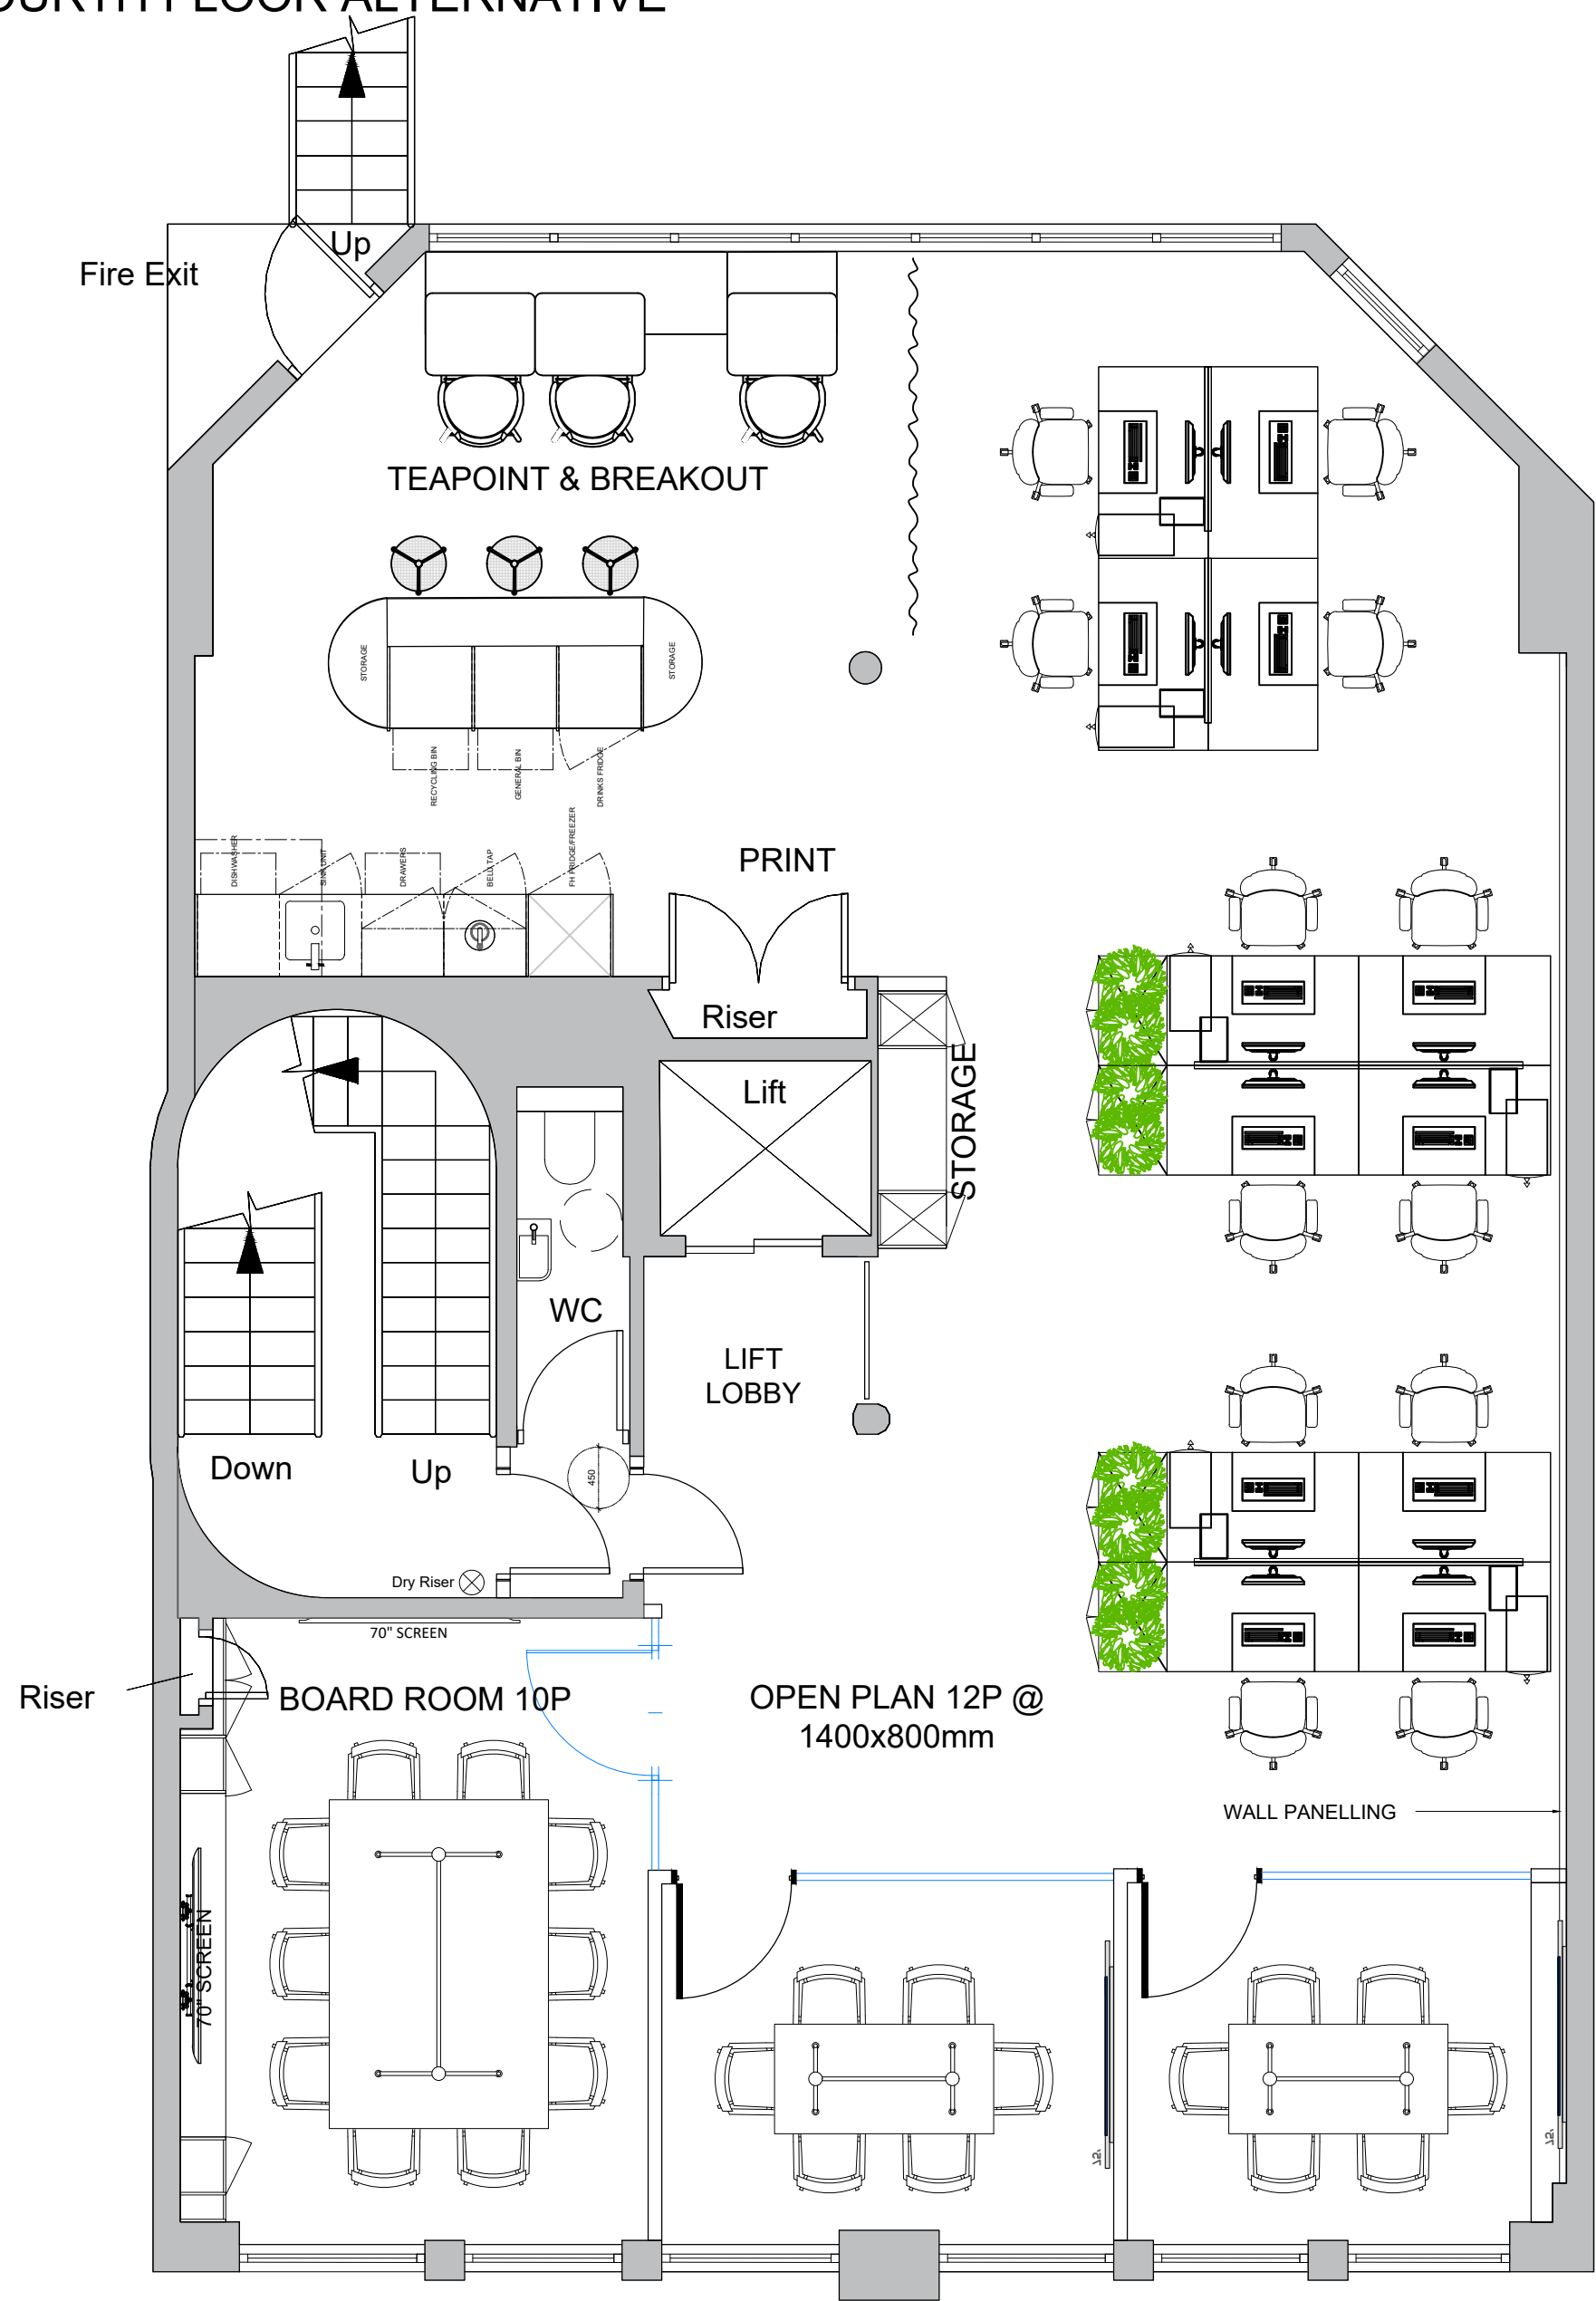

D6	14/05/26	CLIENT CHANGES	ARK	AM
D5	07/05/26	AMENDMENTS	ARK	AM
D4	01/05/26	AMENDMENTS	ARK	AM
D3	21/04/26	AMENDMENTS	SAK	AM
D2	31/03/26	AMENDMENTS	ARK	AM
D1	16/06/25	ISSUED FOR INFORMATION	TC	AM
REV	DATE	DESCRIPTION	DRW BY	CHK BY

DESIGN
S101+
21-22 WARWICK STREET
LONDON
W1B 5NE

© STUDI+O Limited
All designs are the sole property of STUDI+O Ltd, and may not be used, transferred, or disclosed to a third party without their express permission. Electronic copies of this drawing are supplied for convenience only. No dimensions or other information should be inferred from the electronic copy unless specifically shown on the hard copy drawings or specifications. Do not scale from this drawing. Figured dimensions only are to be used 'For Construction' and any scaling of the drawing will be at the Contractor's risk. Contractor to verify all dimensions, levels, and components on-site. Any discrepancies shall be addressed in writing to this office for clarification prior to the commencement of the work, otherwise the Contractor shall bear full responsibility for any associated cost. Any claims for variations or extras shall be submitted to this office for assessment prior to approval of any such variation or extra. This drawing is to be read on conjunction with all other contract documentation.

PROPOSED
PLAN


LEVEL
04

www.studio-london.co.uk
hello@studio-london.co.uk





FIFTH FLOOR

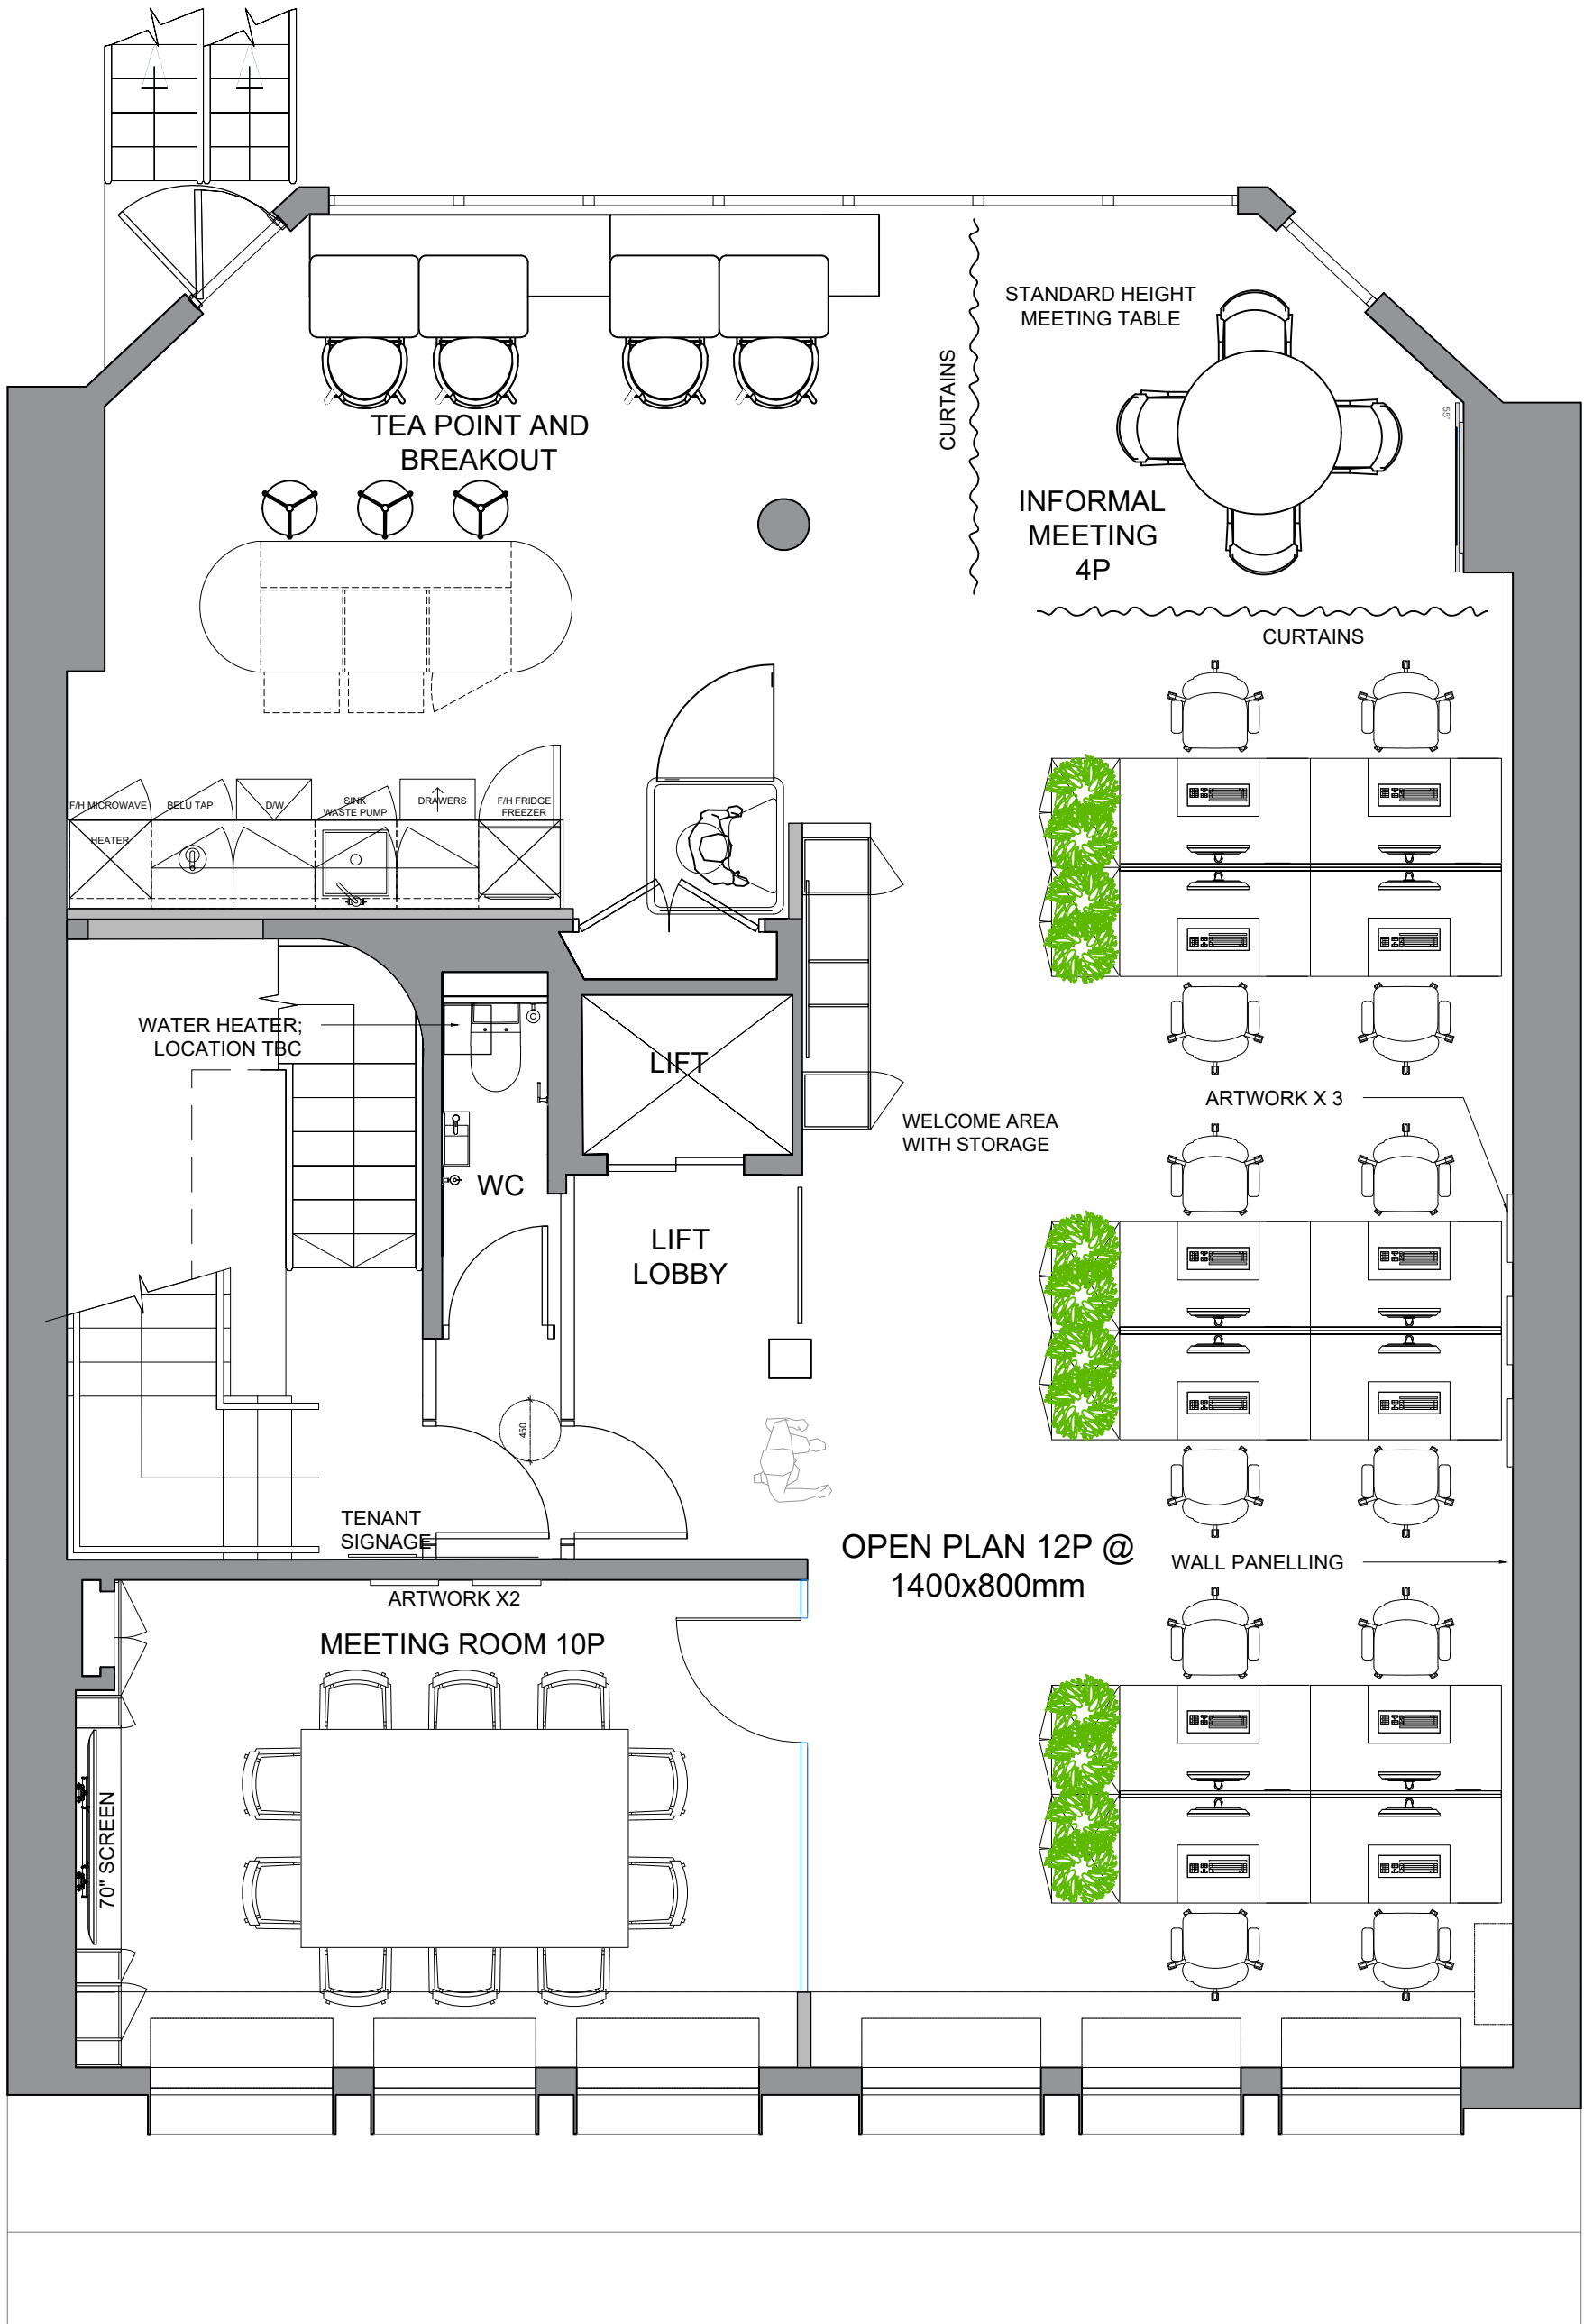

D4	14/05/26	AMENDMENTS	ARK	AM
D3	07/05/26	AMENDMENTS	ARK	AM
D2	01/05/26	AMMENDMENTS	ARK	AM
D1	21/04/26	ISSUE FOR INFORMATION	SAK	AM

REV	DATE	DESCRIPTION	DRW BY	CHK BY
-----	------	-------------	--------	--------

FOR INFORMATION

S101+
DARNEY PROPERTIES LLP
21 - 22 WARWICK STREET
LONDON W1B 5NE

© STUDI+O Limited
All designs are the sole property of STUDI+O Ltd, and may not be used, transferred, or disclosed to a third party without their express permission. Electronic copies of this drawing are supplied for convenience only. No dimensions or other information should be inferred from the electronic copy unless specifically shown on the hard copy drawings or specifications. Do not scale from this drawing. Figured dimensions only are to be used 'For Construction' and any scaling of the drawing will be at the Contractor's risk. Contractor to verify all dimensions, levels, and components on-site. Any discrepancies shall be addressed in writing to this office for clarification prior to the commencement of the work, otherwise the Contractor shall bear full responsibility for any associated cost. Any claims for variations or extras shall be submitted to this office for assessment prior to approval of any such variation or extra. This drawing is to be read on conjunction with all other contract documentation.

PROPOSED
PLAN

LEVEL
05

www.studio-london.co.uk
hello@studio-london.co.uk



DRAWING NO. AP-00-L5	REVISION D4	SCALE 1:50 @ A1
-------------------------	----------------	--------------------