

C	Drawing Updates post site visit 29/10	30/10
B	Drawing Updates	28/10
Rev	Revision note:	Date:


Future.


Project address:
 12 - 13 SUFFOLK STREET
 LONDON
 SW1Y 4HG

Drawing name:
 LOWER GROUND FLOOR
 PROPOSED GENERAL LAYOUT

Scale	Date	Drawn by
1:50 @ A1	JUN 25	SB

Project number:	Revision number:
F1605-SS-LG-GA	C

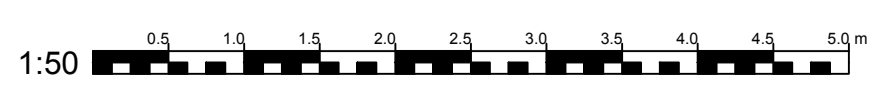

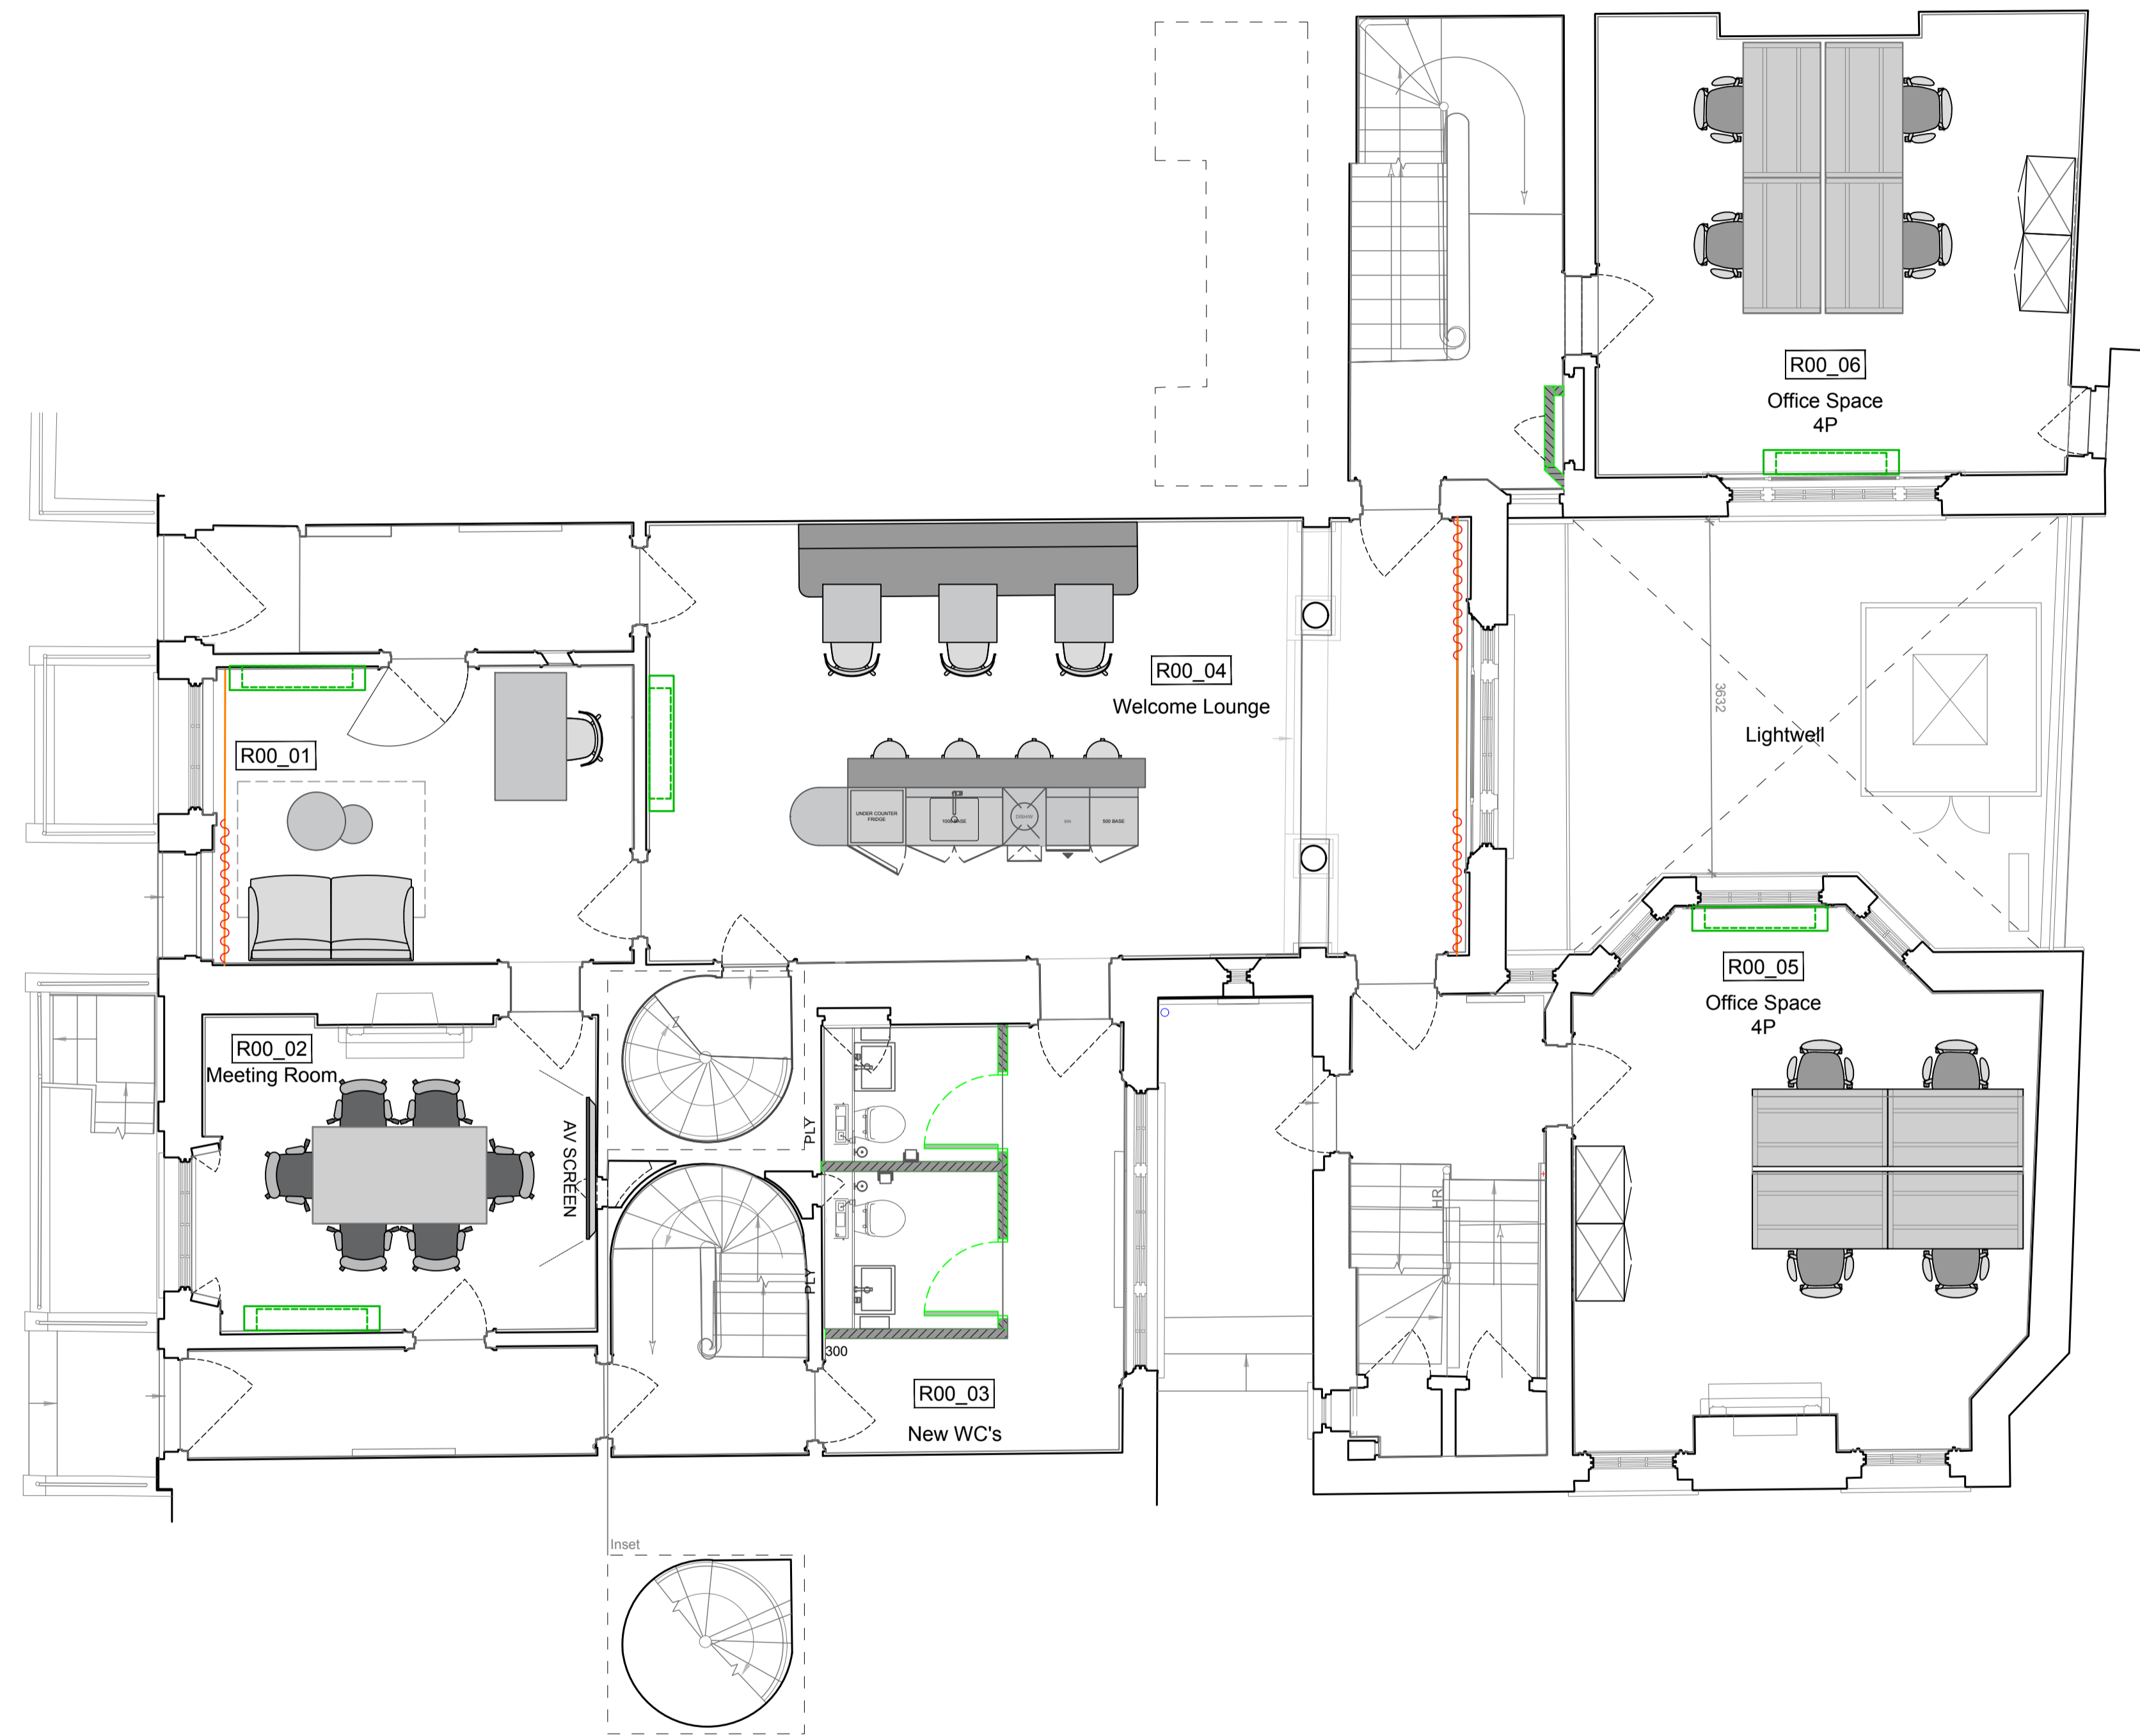

F	Reception FCU moved, Riser extended	30.10
E	WC updates	28.10
Rev	Revision note:	Date:

Future.


Project address:
 12 - 13 SUFFOLK STREET
 LONDON
 SW1Y 4HG

Drawing name:
 PROPOSED GROUND FLOOR
 GENERAL ARRANGEMENT

Scale	Date	Drawn by
1:50 @ A1	OCT 25	SB

Project number:	Revision number:
F1605-SS-G-GA	F



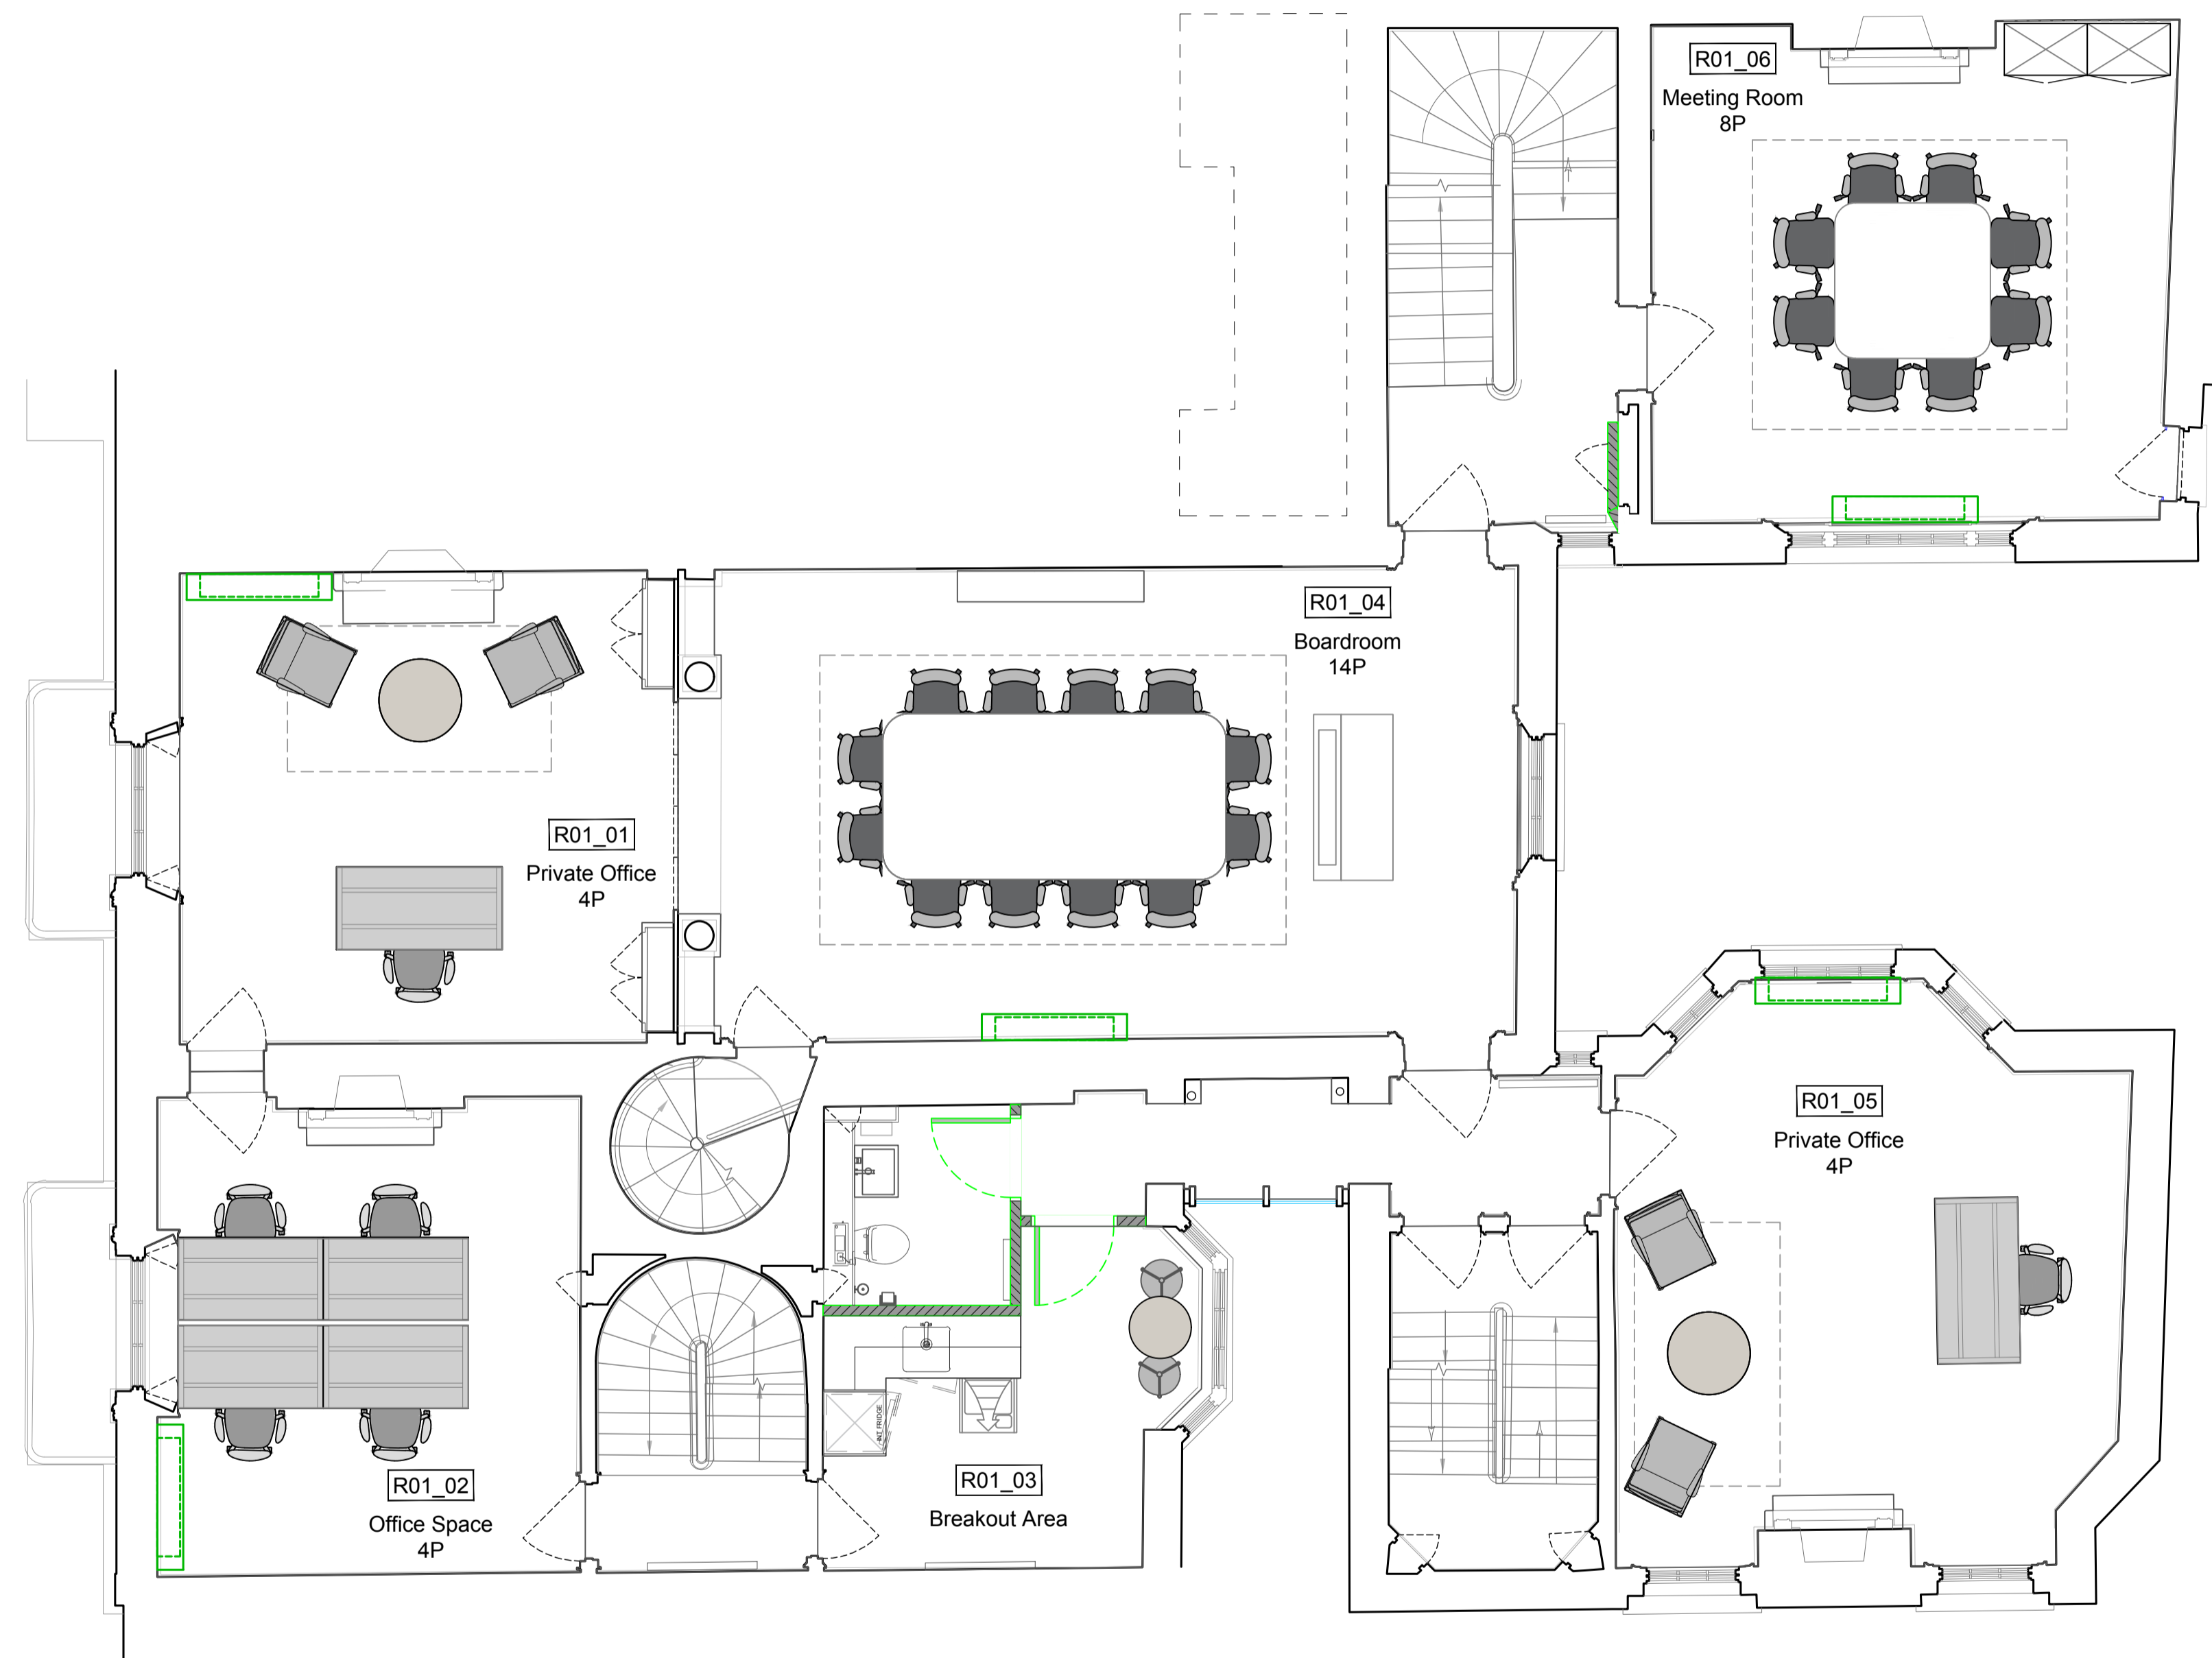

E	Riser cupboard extended	30.10
D	General updates	28.10
Rev.	Revision note:	Date:






Project address:
 12 – 13 SUFFOLK STREET
 LONDON
 SW1Y 4HG

Drawing name:
 PROPOSED FIRST FLOOR
 GENERAL ARRANGEMENT

Scale	Date	Drawn by
1:50 @ A1	OCT 25	SB

Project number:	Revision number:
F1605-SS-01-GA	E

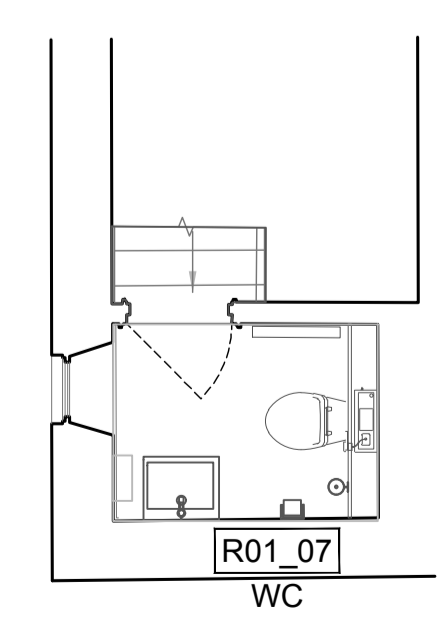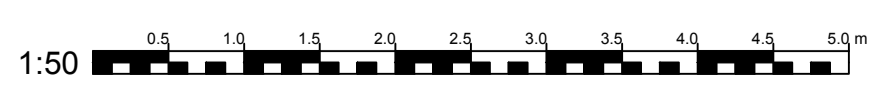

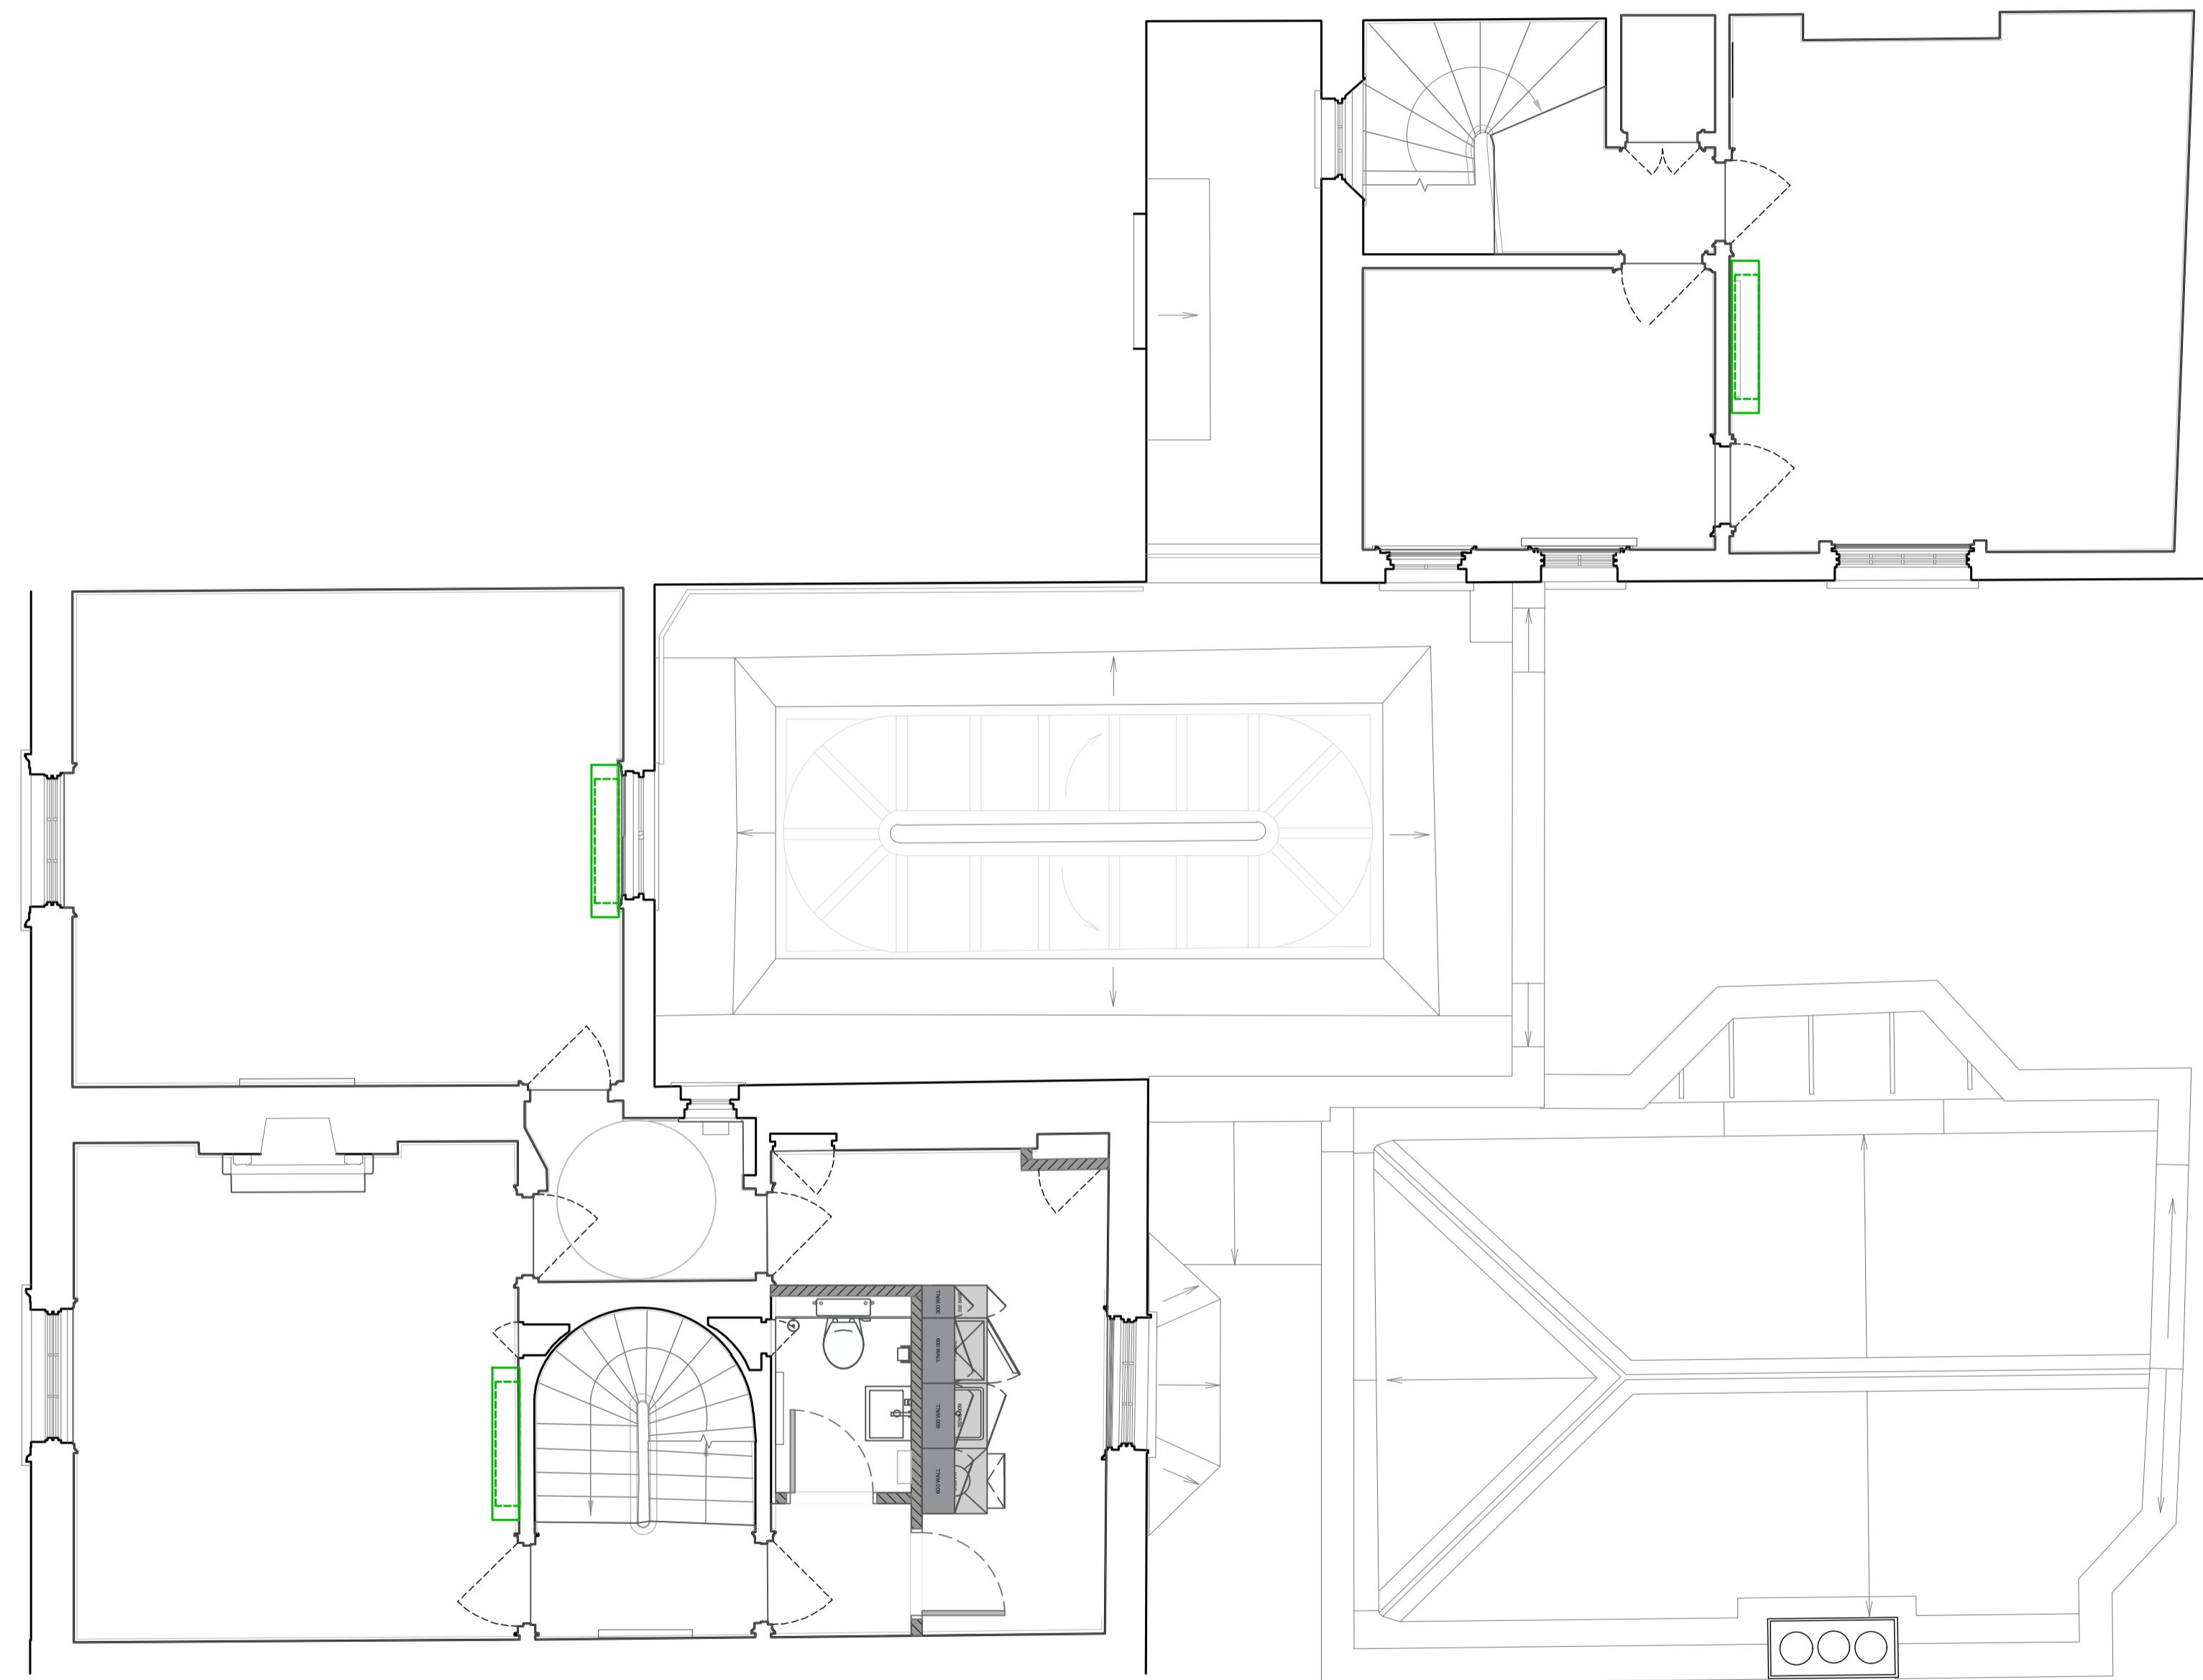

B	New riser cupboard added.	28/10
Rev.	Revision note:	Date:

Future.


Project address:
 12 – 13 SUFFOLK STREET
 LONDON
 SW1Y 4HG

Drawing name:
 SECOND FLOOR PROPOSED
 GENERAL ARRANGEMENT

Scale	Date	Drawn by
1:50 @ A1	JUL 25	SB

Project number:	Revision number:
F1605-SS-02-GA	B

1:50 5.0m

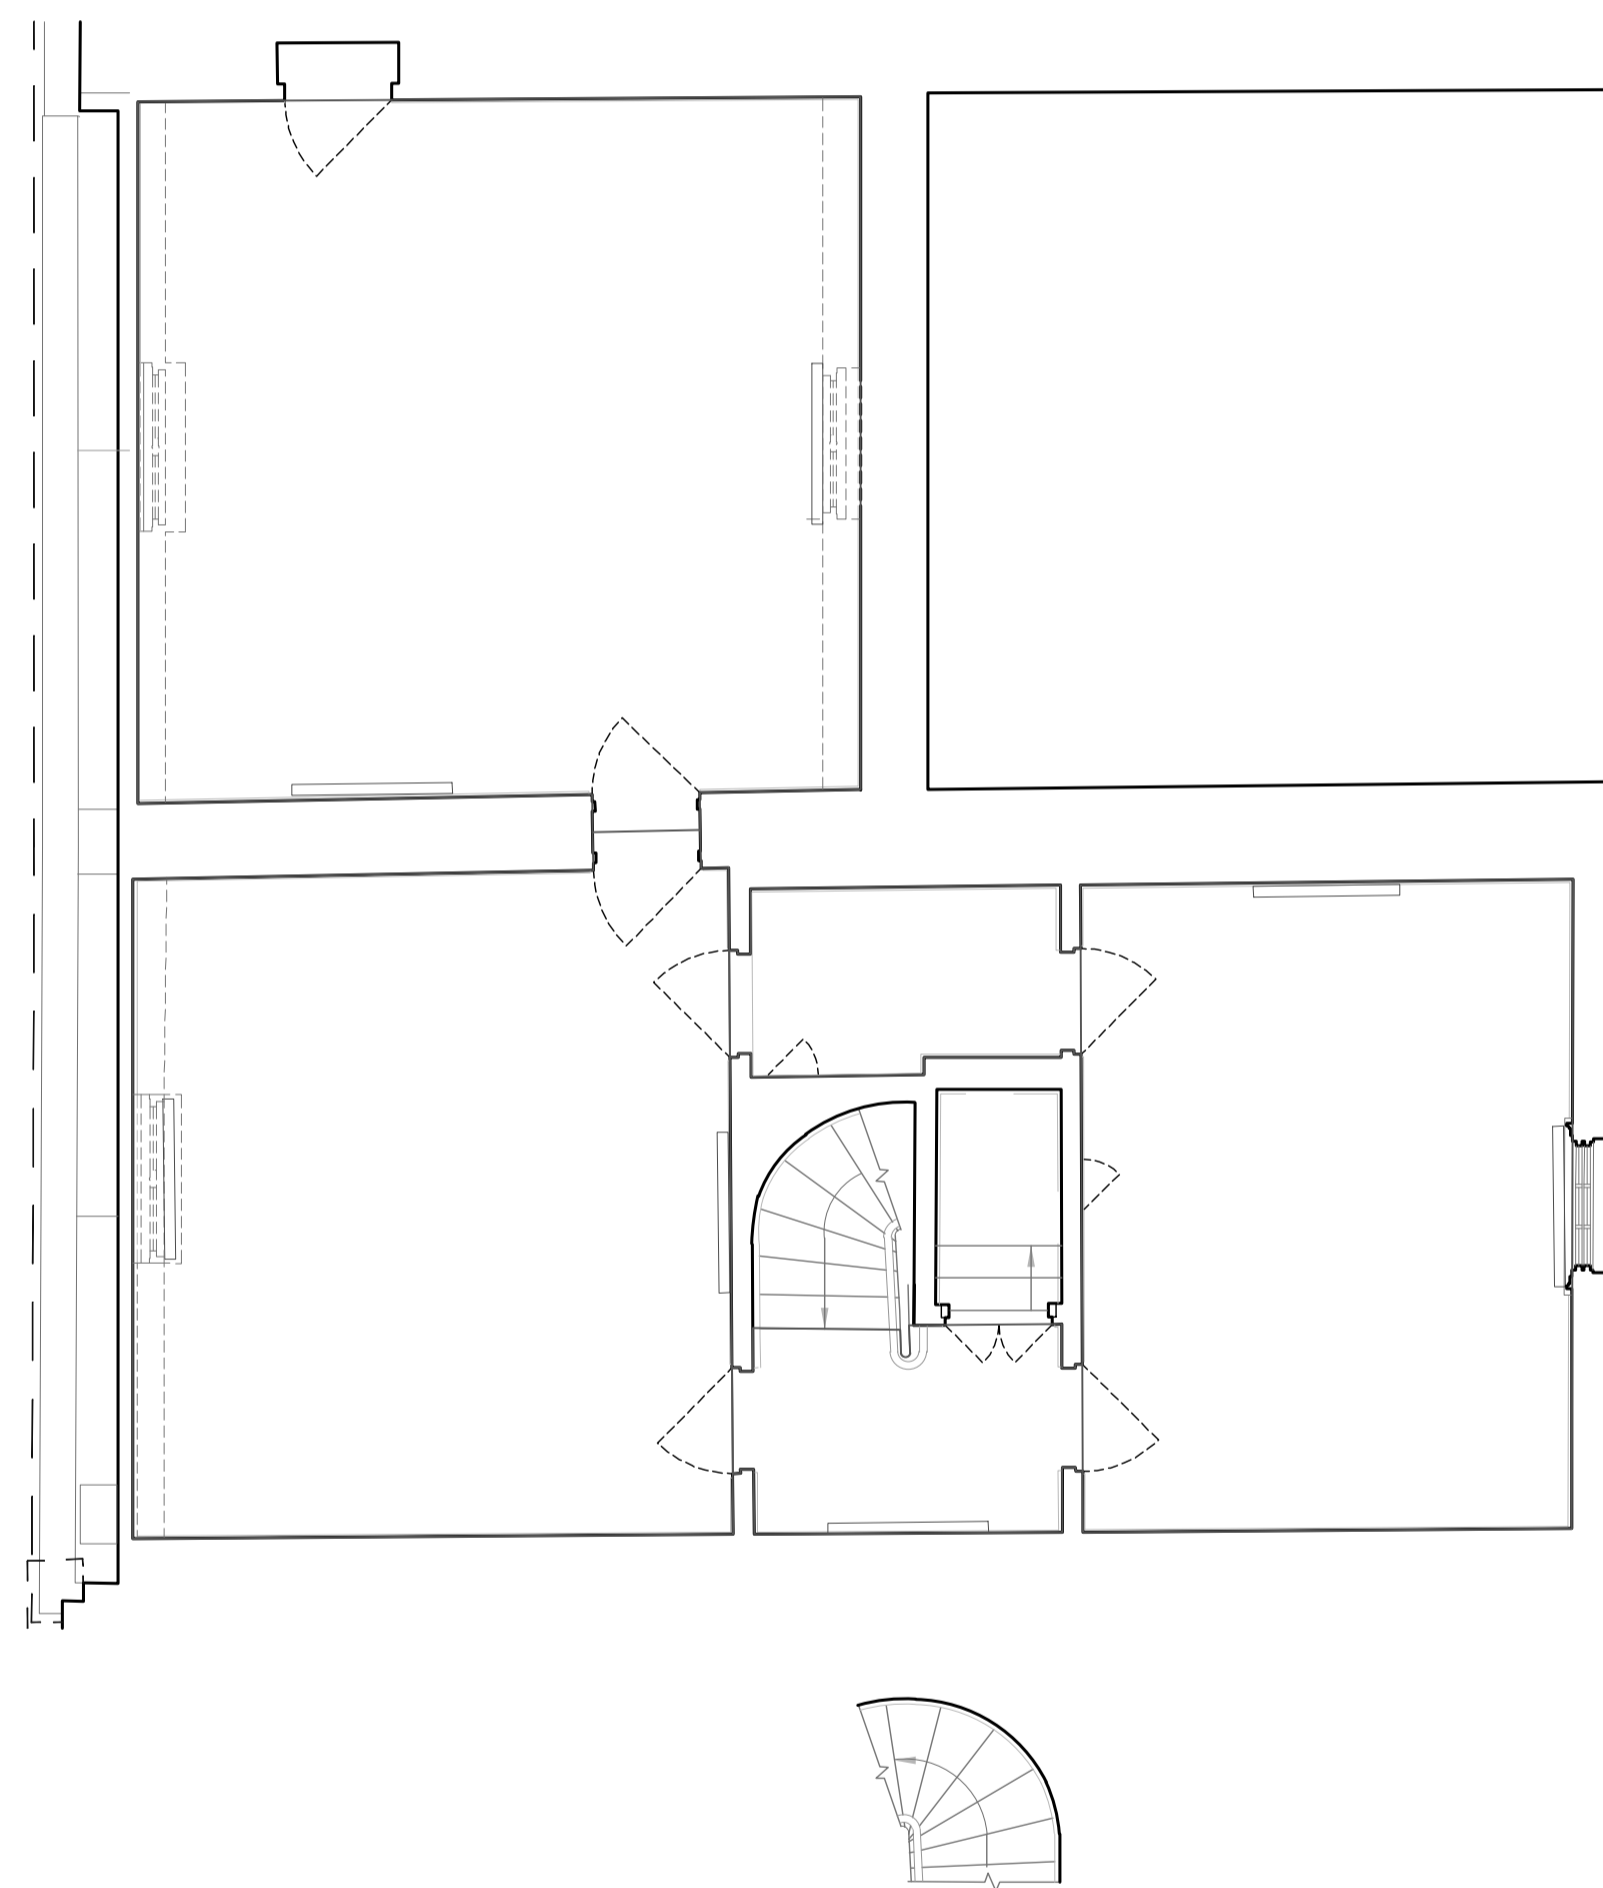

Rev.	Revision note:	Date:

Future.

Project address:
 12 - 13 SUFFOLK STREET
 LONDON
 SW1Y 4HG

Drawing name:
 THIRD FLOOR PROPOSED
 GENERAL ARRANGEMENT

Scale	Date	Drawn by
1:50 @ A1	JUN 25	SB

Project number:	Revision number:
F1605-SS-03-GA	A

